
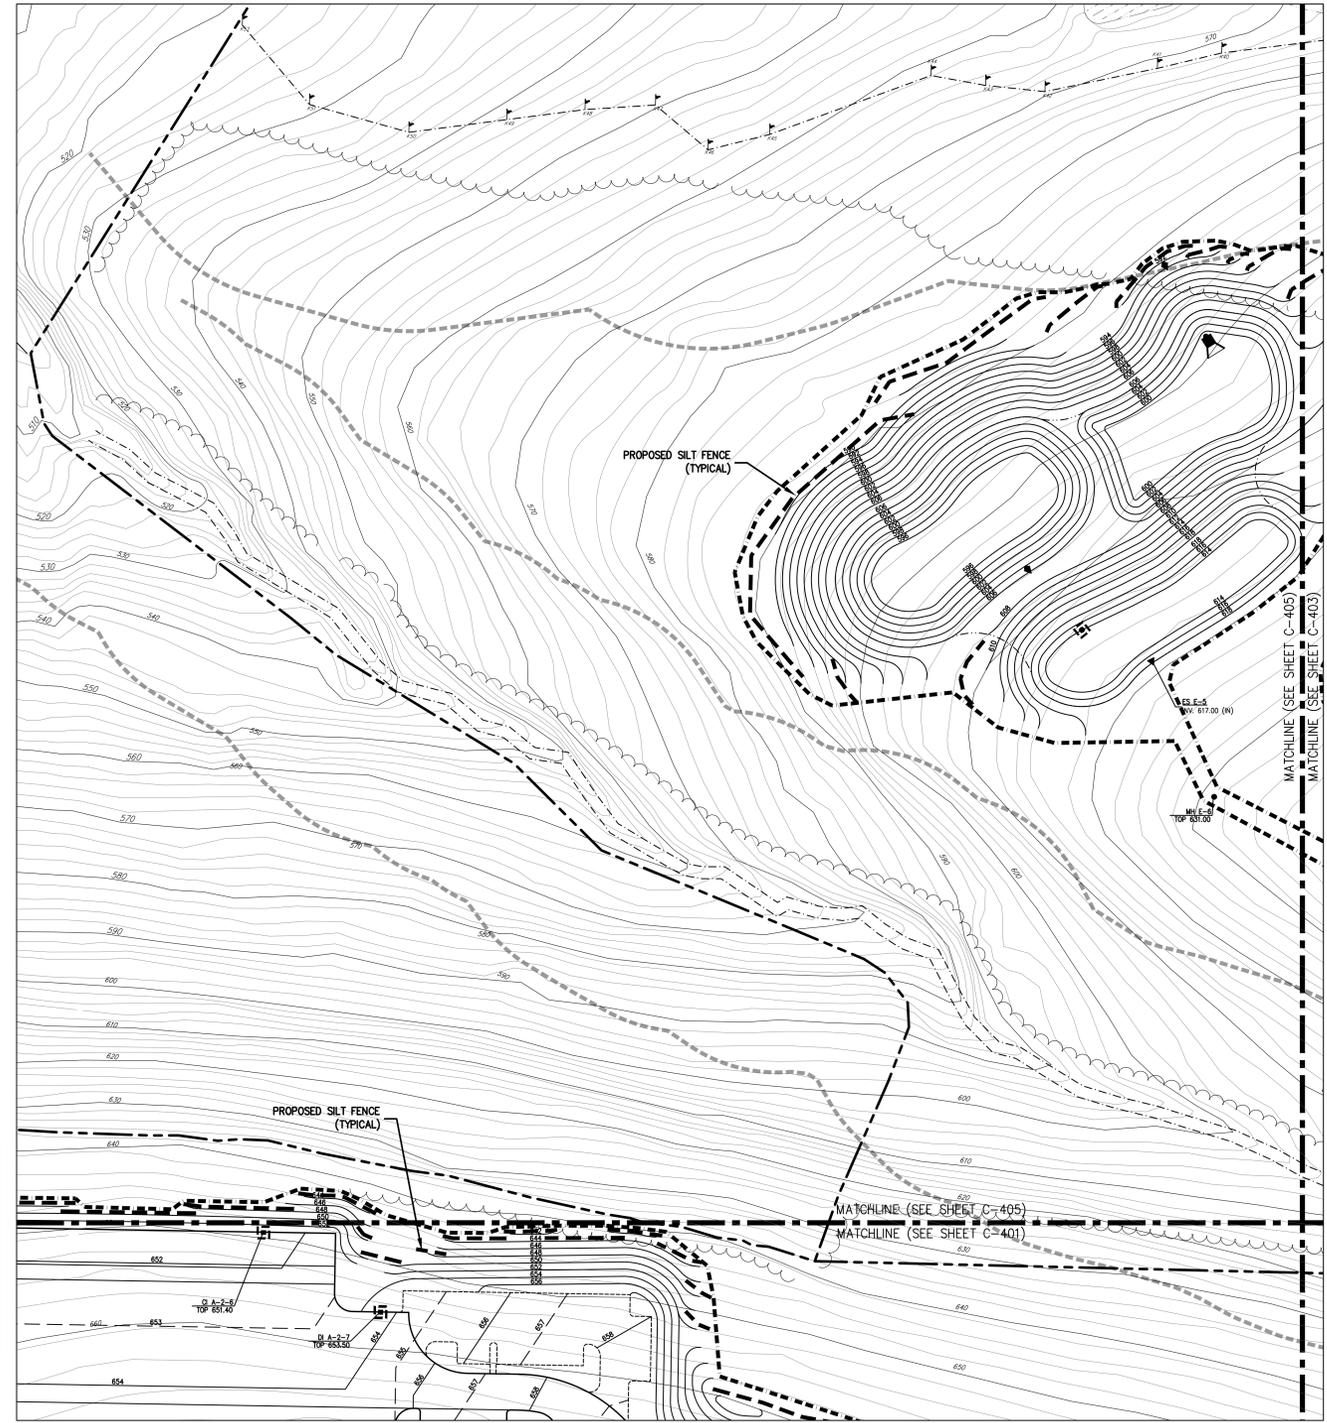
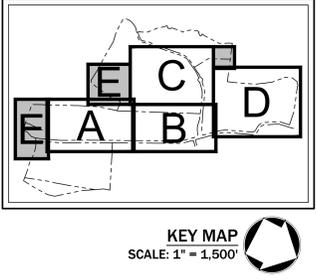


LEGEND

	PROPOSED INLET PROTECTION
	PROPOSED CONSTRUCTION FENCE
	PROPOSED SILT FENCE
	PROPOSED LIMIT OF DISTURBANCE
	PROPOSED STABILIZED CONSTRUCTION ENTRANCE
	PROPOSED STOOPPLE AREA
	PROPOSED TEMPORARY SILT FENCE
	PROPOSED TEMPORARY SEDIMENT BASIN
	TEMPORARY RISER & ANTI-VORTEX DEVICE
	EXISTING FEATURE TO BE REMOVED

- NOTES**
- EXISTING CONDITIONS DEPICTED ON THIS PLAN HAVE BEEN TAKEN FROM SURVEYS PREPARED BY RUCKE & WATSON, SURVEYING AND ENGINEERING, P.C.
 - THIS PLAN IS FOR TEMPORARY EROSION AND SEDIMENT CONTROL INFORMATION ONLY.
 - PRIOR TO BEGINNING ANY CLEARING, GRUBBING OR EXCAVATION, ALL EROSION AND SEDIMENT CONTROL MEASURES SHALL BE INSTALLED IN ACCORDANCE WITH ALL THE PLANS AND SPECIFICATIONS, EROSION AND SEDIMENT CONTROL MEASURES SHALL BE MAINTAINED UNTIL THE SITE IS STABILIZED. FINAL STABILIZATION OF LANDSCAPED AREAS SHALL BE IN ACCORDANCE WITH THE LANDSCAPE PLAN.
 - THE CONTRACTOR SHALL INSPECT AND MAINTAIN ON-SITE EROSION AND SEDIMENT CONTROL MEASURES ON A DAILY BASIS. ALL COLLECTED SEDIMENT WITHIN SEDIMENT BARRIERS SHALL BE REMOVED PERIODICALLY AS REQUIRED TO MAINTAIN THE FUNCTION OF THE SEDIMENT BARRIERS. ALL SEDIMENT COLLECTED SHALL BE REUSED ON-SITE WITHIN STABILIZED AREAS AS DIRECTED BY THE OWNER'S REPRESENTATIVE.
 - THE CONTRACTOR SHALL INSPECT DOWNSTREAM CONDITIONS FOR EVIDENCE OF SEDIMENTATION ON A WEEKLY BASIS, AFTER EACH RAINFALL, AND AS MAY BE REQUIRED OR DIRECTED BY ALL APPLICABLE AGENCIES AND PERMITS. THE CONTRACTOR SHALL IMMEDIATELY PROVIDE A WRITTEN REPORT ON FINDINGS OF SEDIMENT IN DOWNSTREAM AREAS TO ALL AUTHORITIES HAVING JURISDICTION AND MAKE REPAIRS AS REQUIRED OR DIRECTED.
 - ADDITIONAL EROSION AND SEDIMENT CONTROL MEASURES SHALL BE INSTALLED BY THE CONTRACTOR AS REQUIRED/MANDATED BY FIELD CONDITIONS AND AS DIRECTED BY THE OWNER'S REPRESENTATIVE, JMC, AND/OR ANY AUTHORITY HAVING JURISDICTION.
 - STOOPPLING OF CONSTRUCTION MATERIAL SHALL BE PLACED ON-SITE IN THE AREA DESIGNATED ON THIS PLAN OR AS APPROVED BY THE OWNER'S REPRESENTATIVE. STOOPPLED CONSTRUCTION MATERIAL SHALL HAVE TWO ROWS OF SILT FENCE LOCATED AROUND ITS PERIMETER. ALL STOOPPLED MATERIAL SHALL BE MAINTAINED IN AN ORDERLY MANNER SO AS NOT TO IMPED PEDESTRIAN AND/OR VEHICULAR TRAFFIC CIRCULATION ROUTES.
 - DUST SHALL BE CONTROLLED BY SPRINKLING OR OTHER APPROVED METHODS AS NECESSARY, OR AS DIRECTED BY THE OWNER'S REPRESENTATIVE.
 - ALL EXPOSED SOILS AND GRADED/DISTURBED AREAS THAT WILL NOT BE FURTHER DISTURBED WITHIN 14 CALENDAR DAYS (7 DAYS FOR CONSTRUCTION SITES THAT EITHER DIRECTLY DISCHARGE TO ONE OF THE 3000+ SEDIMENT SITES LISTED IN APPENDIX C OF THE GENERAL PERMIT OR ARE LOCATED WITHIN ONE OF THE WATERSHEDS LISTED IN APPENDIX C OF THE GENERAL PERMIT), SHALL BE TEMPORARILY SEEDED WITHIN 24 HOURS OF DISTURBANCE. IN ACCORDANCE WITH THE NEW YORK STATE DEPARTMENT OF ENVIRONMENTAL CONSERVATION (NYS DEC) EROSION AND SEDIMENT CONTROL GUIDELINES AND THE 404 A300 "BEST MANAGEMENT PRACTICES FOR TREE AND SHRUB PLANTING, TRANSPLANTING, MAINTENANCE AND CARE" PREPARED BY THE INTERNATIONAL SOCIETY OF AGRICULTURE (ISA), LATEST EDITIONS, AS FOLLOWS:
 - IN SPRING, SUMMER OR EARLY FALL, SEED THE AREA WITH RYEGRASS (ANNUAL OR PERENNIAL) AT 30 POUNDS PER ACRE (APPROXIMATELY 0.7 POUNDS/1000 SQUARE FEET OR 0.1 POUNDS/1000 SQUARE FEET).
 - IN LATE FALL OR EARLY WINTER, SEED THE AREA WITH CERTIFIED "HARDWOOD" WINTER BLEND (COLD RYE) AT 100 POUNDS PER ACRE (2.5 POUNDS/1000 SQUARE FEET).
 - APPLICATION SHALL BE UNIFORM BY MECHANICAL OR HYDROSEED METHODS.
 - MULCH ALL SEEDING AREAS WITH STRAW AT A RATE OF 2 TONS PER ACRE (90 POUNDS PER 1000 SQUARE FEET) SUCH THAT THE MULCH FORMS A CONTIGUOUS BLANKET.
 - ALL SEEDING AREAS SHALL BE FERTILIZED, RESEED, AND MULCHED AS NECESSARY TO MAINTAIN WOODED, DENSE VEGETATIVE COVER.
 - TEMPORARY SEED MIXTURES SHALL NOT BE PLACED ON AREAS WHERE FINAL GRADE HAS BEEN ESTABLISHED AND TOPSOIL HAS BEEN PLACED UNLESS OTHERWISE DIRECTED BY THE PROJECT LANDSCAPE ARCHITECT.

- SEQUENCE OF CONSTRUCTION**
- CONSTRUCTION SHALL BE SEQUENCED IN SUCH A MANNER THAT ANY AREA WHICH IS DISTURBED SHALL FIRST BE PROTECTED WITH SEDIMENT EROSION CONTROLS AS INDICATED ON THIS PLAN. PARTICULAR REQUIREMENTS ARE GIVEN AS FOLLOWS:
- DEMOLITION OF EXISTING BUILDINGS AS REQUIRED.
 - INSTALLATION OF SEDIMENT AND EROSION CONTROL MEASURES AS INDICATED ON THIS PLAN.
 - CLEAR UNDEVELOPED PORTION OF PROPERTY WHICH IS TO BE DEVELOPED.
 - STRIP AND STOOPPLE TOPSOIL.
 - BEGIN BUILDING AND PARKING LOT CONSTRUCTION, ROUGH GRADING.
 - INSTALL STORM DRAIN SYSTEM COMPLETE (IMMEDIATELY INSTALL HAYBALE FILTERS ON ALL INLETS).
 - INSTALL PUBLIC UTILITIES (GAS, ELECTRIC AND TELEPHONE) AS REQUIRED.
 - INSTALL CONCRETE AND ASPHALT CONCRETE PAVEMENT COMPLETE.
 - FINISH GRADING, REDISTRIBUTE TOPSOIL, AND ESTABLISH VEGETATION AND/OR LANDSCAPING.
 - CLEAN PAVEMENTS AND STORM DRAIN SYSTEM OF ALL ACCUMULATED SEDIMENT IN CONJUNCTION WITH THE REMOVAL OF ALL TEMPORARY SEDIMENT AND EROSION CONTROL DEVICES.
 - COMPLETE SITE AND BUILDING CONSTRUCTION.

 

APPLICANT: PUTNAM SEABURY PARTNERS, L.P.
287 KING STREET
CHAPPAQUA, NY 10514

DATE: 05/11/2018
BY: KRM

REVISION:
1. EBS COMPLETION SIGNOFF

APP. COUNTER: JMC

JMC Planning, Engineering, Landscape Architecture & Land Surveying, LLC
John Meyer Consulting, Inc.
123 BEVERLY DR. - 60808
CHAPPAQUA, NY 10504
PHONE: 845.233.5555 FAX: 845.233.2102
WWW.JMPCON.COM

EROSION & SEDIMENT CONTROL PLAN 'E'
NORTHEAST INTERSTATE LOGISTICS CENTER
TOWN OF SOUTHEAST, NEW YORK

ANY ALTERATION OF PLANS, SPECIFICATIONS, PLATS AND REPORTS BEARING THE SEAL OF A LICENSED PROFESSIONAL ENGINEER OR LICENSED LAND SURVEYOR IS A VIOLATION OF SECTION 7209 OF THE NEW YORK STATE EDUCATION LAW, EXCEPT AS PROVIDED FOR BY SECTION 7209, SUBSECTION 2.

Drawn: KRM Approved: R.P.
Scale: 1" = 50'
Date: 11/06/2017
Project No: 14012
Sheet No: 5 of 5
Drawing No: C-405

NOT FOR CONSTRUCTION