

FLOOR PLAN
SCALE: 1/8" = 1'-0"

These drawings and the accompanying information are the exclusive property of the drafter and shall not be used for any other project without the written consent of the drafter.

P.O. Box 36
Pawling, NY 12564
(845) 855-1450


Old Town Barns

REV	DATE	DESCRIPTION


PROPOSED STABLE FOR :

BARN DOG FARM
OLD RIDGEBURY ROAD BREWSTER, NY

DATE	DRAWING NUMBER
5/21/23	A-100
SCALE: as noted	
DRAWN BY: KAJ	

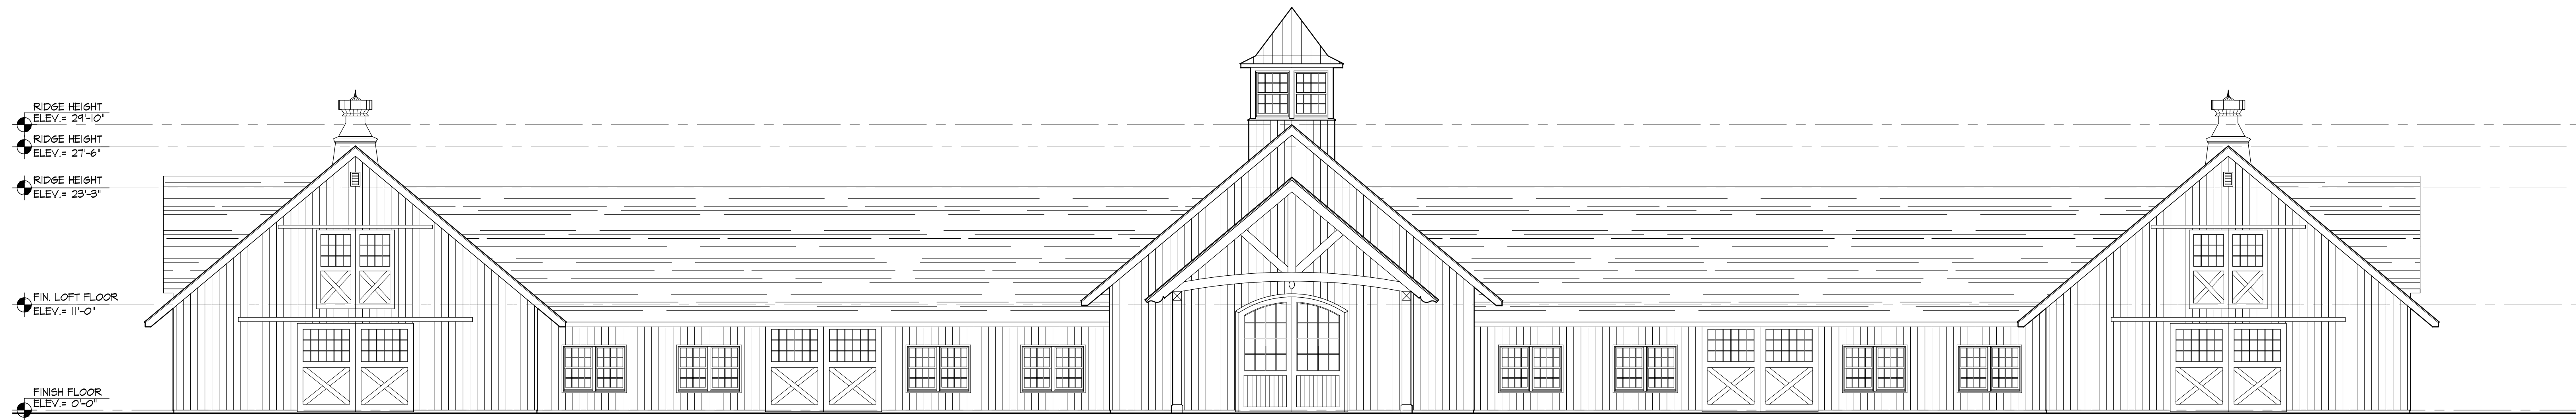


NORTH ELEVATION
SCALE: 1/8" = 1'-0"

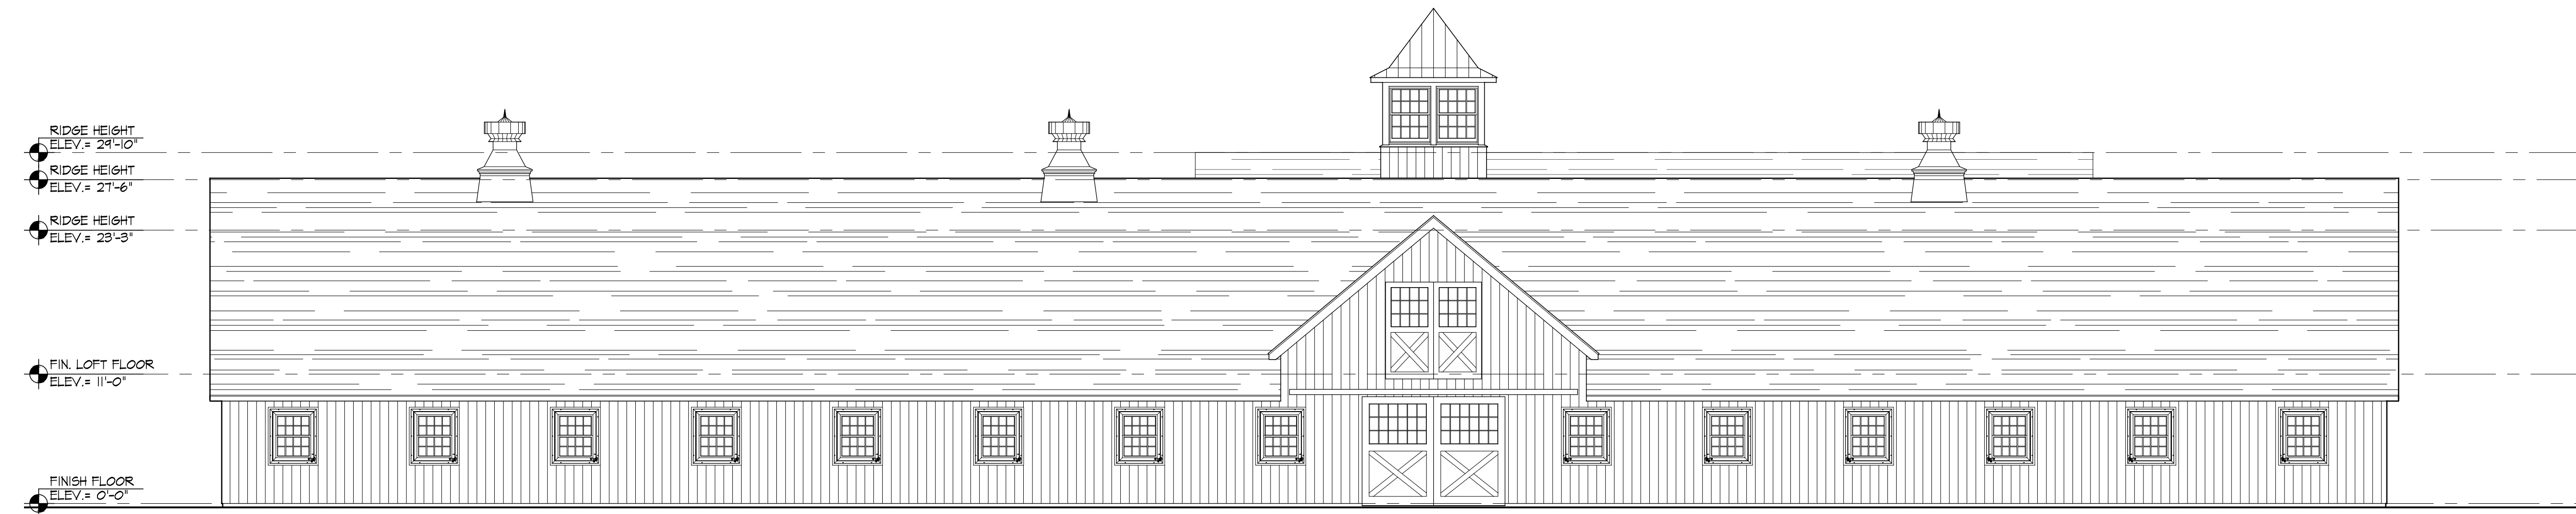

WEST ELEVATION
(EAST SIMILAR)
SCALE: 1/8" = 1'-0"



SOUTH ELEVATION
SCALE: 1/8" = 1'-0"

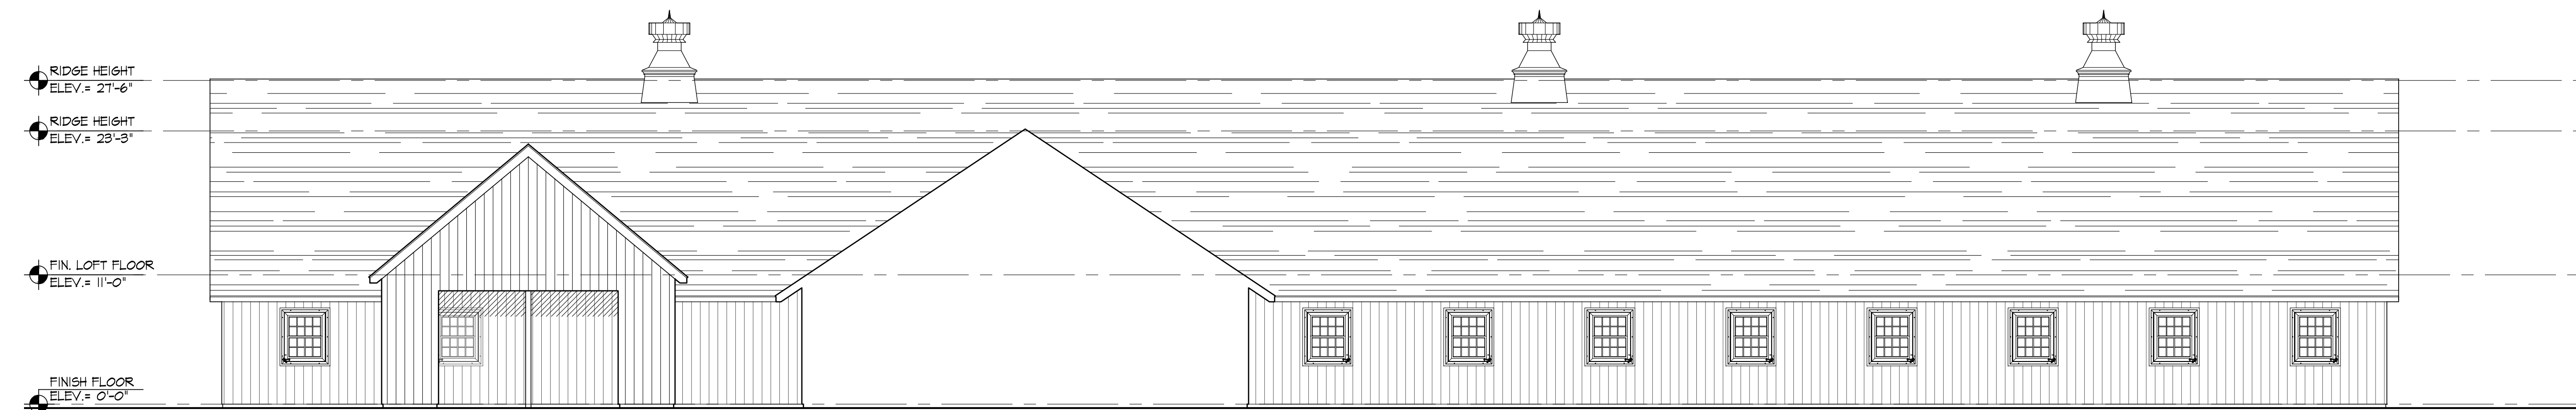

PARTIAL EAST ELEVATION
(PARTIAL WEST SIMILAR)
SCALE: 1/8" = 1'-0"

These drawings and the accompanying information are prepared for the exclusive use of the client and are not to be used for any other project without the written consent of the architect. The architect assumes no responsibility for any errors or omissions in these drawings or for any construction based on these drawings.

P.O. Box 36
Pawling, NY 12564
(845) 855-1450

Old Town Barns

REV	DATE	DESCRIPTION

PROPOSED STABLE FOR :
BARN DOG FARM
OLD RIDGEBURY ROAD
BREWSTER, NY

DRAWING NAME ELEVATIONS	DRAWING NUMBER A-200
DATE 6/21/23	SCALE as noted
DRAWN BY KAL	