


NOT FOR CONSTRUCTION

CONCEPTUAL PLAN FOR THE IMPROVEMENT OF THE INTERSTATE LOGISTICS CENTER (ILC) SITES, CHAPPAQUA, NY. THIS PLAN IS A CONCEPTUAL DESIGN AND IS NOT TO BE USED FOR CONSTRUCTION. ANY ALTERATION OF PLANS, SPECIFICATIONS, PLATS AND REPORTS BEARING THE SEAL OF A LICENSED PROFESSIONAL ENGINEER OR LICENSED LAND SURVEYOR IS A VIOLATION OF SECTION 7209 OF THE NEW YORK STATE EDUCATION LAW, EXCEPT AS PROVIDED FOR BY SECTION 7209, SUBSECTION 2.

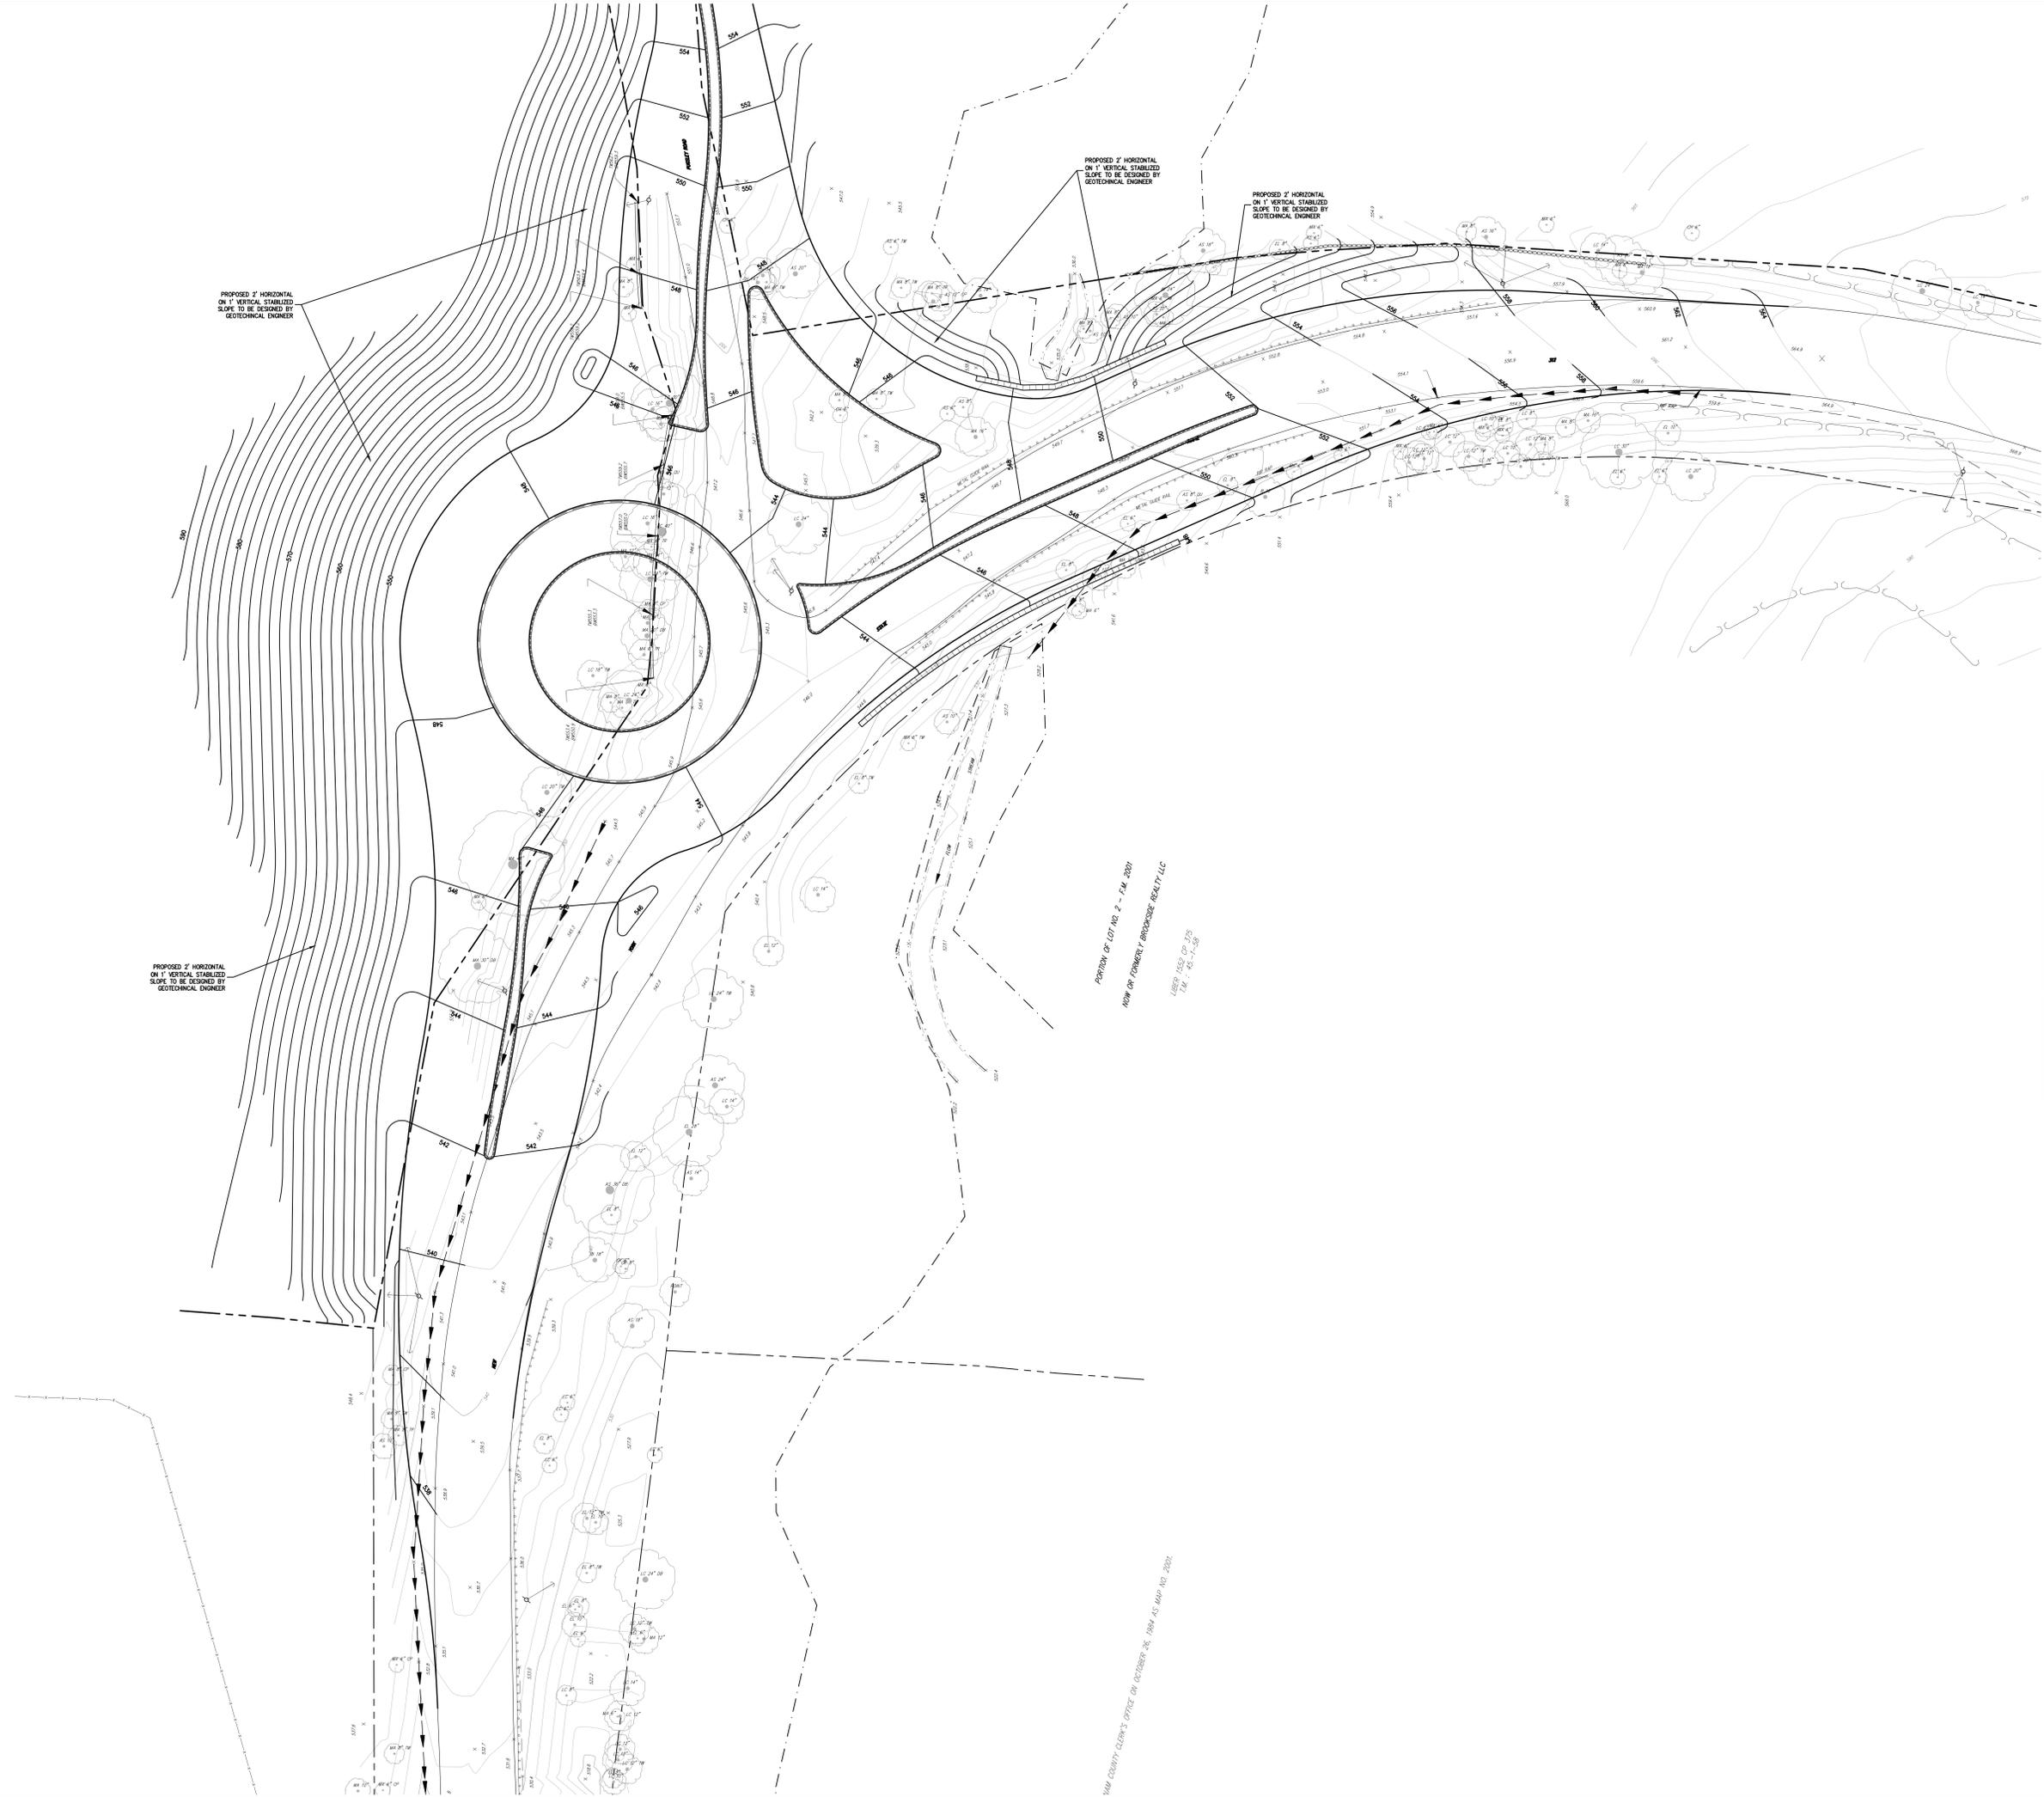

PORTION OF LOT NO. 2 - P.M. 2001
 NOW OWNED BY FORMERLY BRIDGEVIEW REALTY, LLC
 UNDER 1992 CP 125
 T.M. - 02-1-20

NY STATE DEPT. OF ENVIRONMENTAL CONSERVATION
 OFFICE OF LAND USE PLANNING AND CONSERVATION
 609 WEST COAST AVENUE, SUITE 202
 ALBANY, NY 12242-1202
 TEL: 518-474-2100
 FAX: 518-474-2101
 WWW.DEC.STATE.NY.US

No.	Revision	Date	By

APPLICANT/OWNER:
PUTNAM SEABURY PARTNERS, L.P.
 100 WING STREET
 CHAPPAQUA, NY 10514

JMC Planning, Engineering, Landscape Architecture & Land Surveying, LLC
 JMC Site Development Consultants, LLC
 John Mayer Consulting, Inc.
 123 BEVERLY ROAD - ARLINGTON, NY 10504
 PHONE: 518-333-5555 FAX: 518-333-2102
 WWW.JMCPINC.COM



CONCEPTUAL HIGHWAY IMPROVEMENT GRADING PLAN
 NORTHEAST INTERSTATE LOGISTICS CENTER
 TOWN OF SOUTHEAST, NEW YORK

ANY ALTERATION OF PLANS, SPECIFICATIONS, PLATS AND REPORTS BEARING THE SEAL OF A LICENSED PROFESSIONAL ENGINEER OR LICENSED LAND SURVEYOR IS A VIOLATION OF SECTION 7209 OF THE NEW YORK STATE EDUCATION LAW, EXCEPT AS PROVIDED FOR BY SECTION 7209, SUBSECTION 2.

Drawn: KRM	Approved: R.P.
Scale: 1" = 20'	
Date: 04/16/2018	
Project No: 14012	
HEB WP # 21 (SHEET) (REV. 04/16/2018) (SHEET) (SHEET)	
Client: CHP-2	