




**B DRIVEWAY PROFILE: LOT #4**  
 SCALE: HORIZ: 1"=50', VERT: 1"=5'

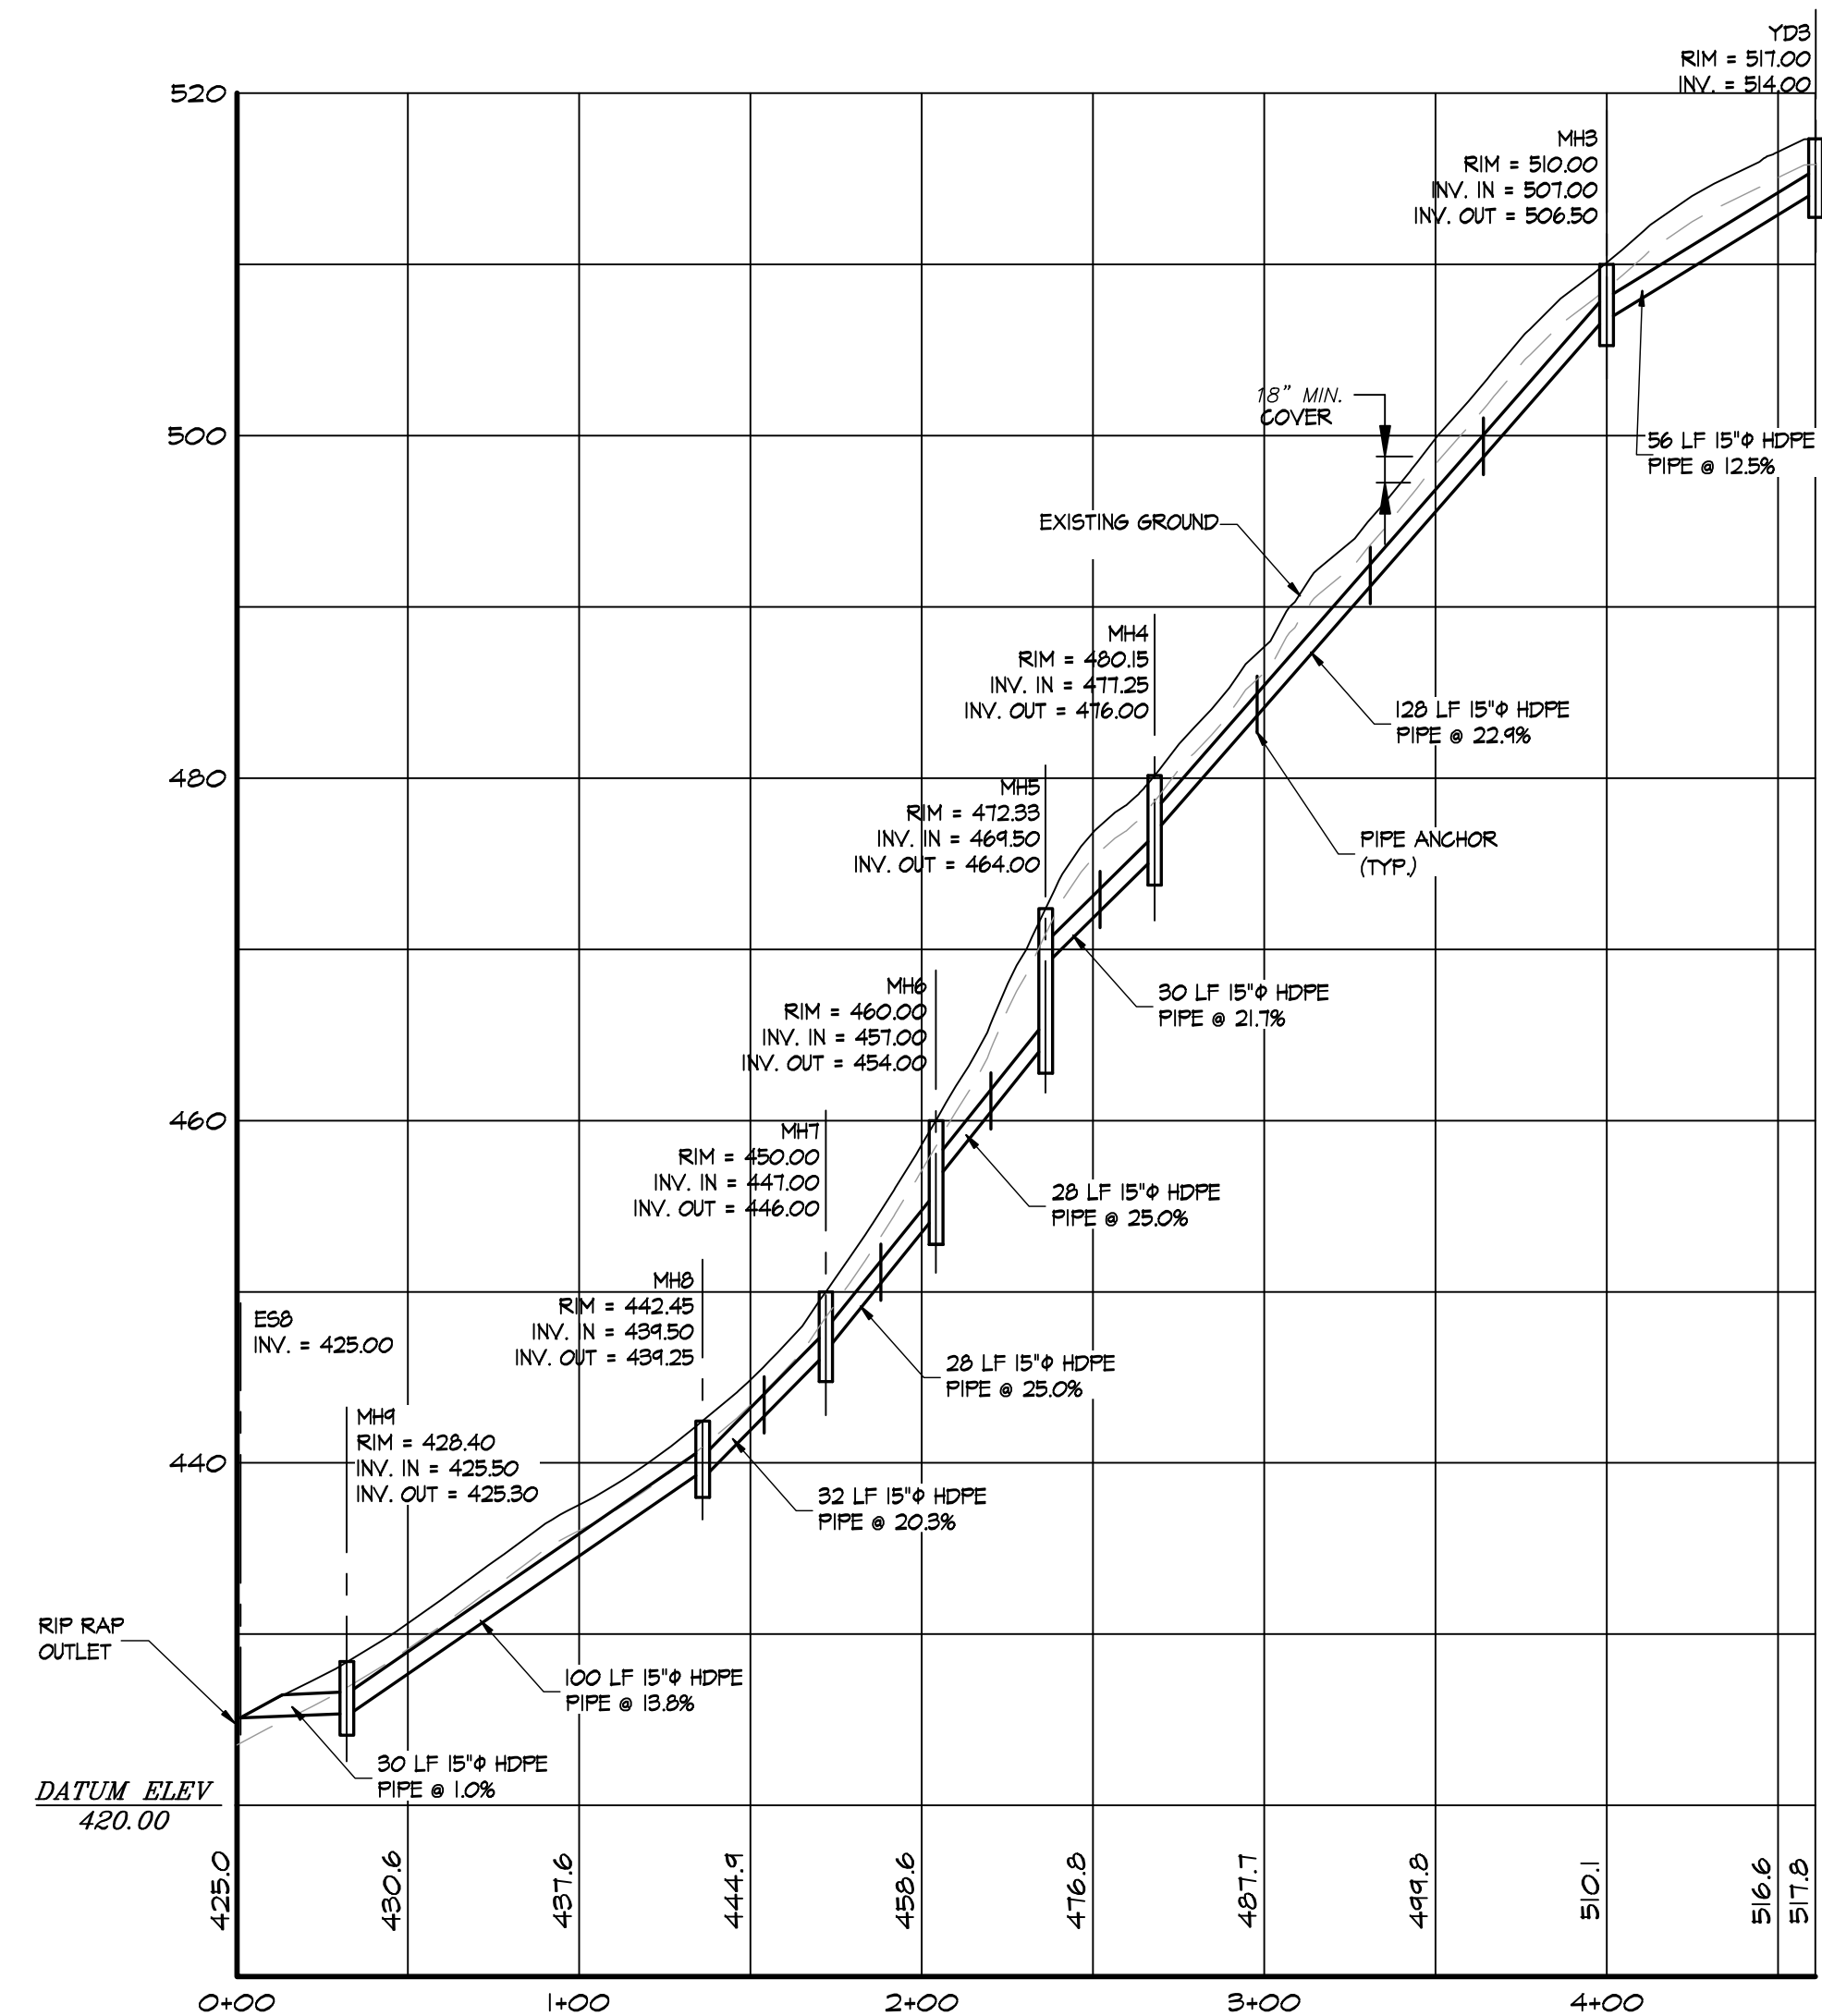


**A DRAINAGE PROFILE: YD3 to ES8**  
 SCALE: HORIZ: 1"=50', VERT: 1"=10'

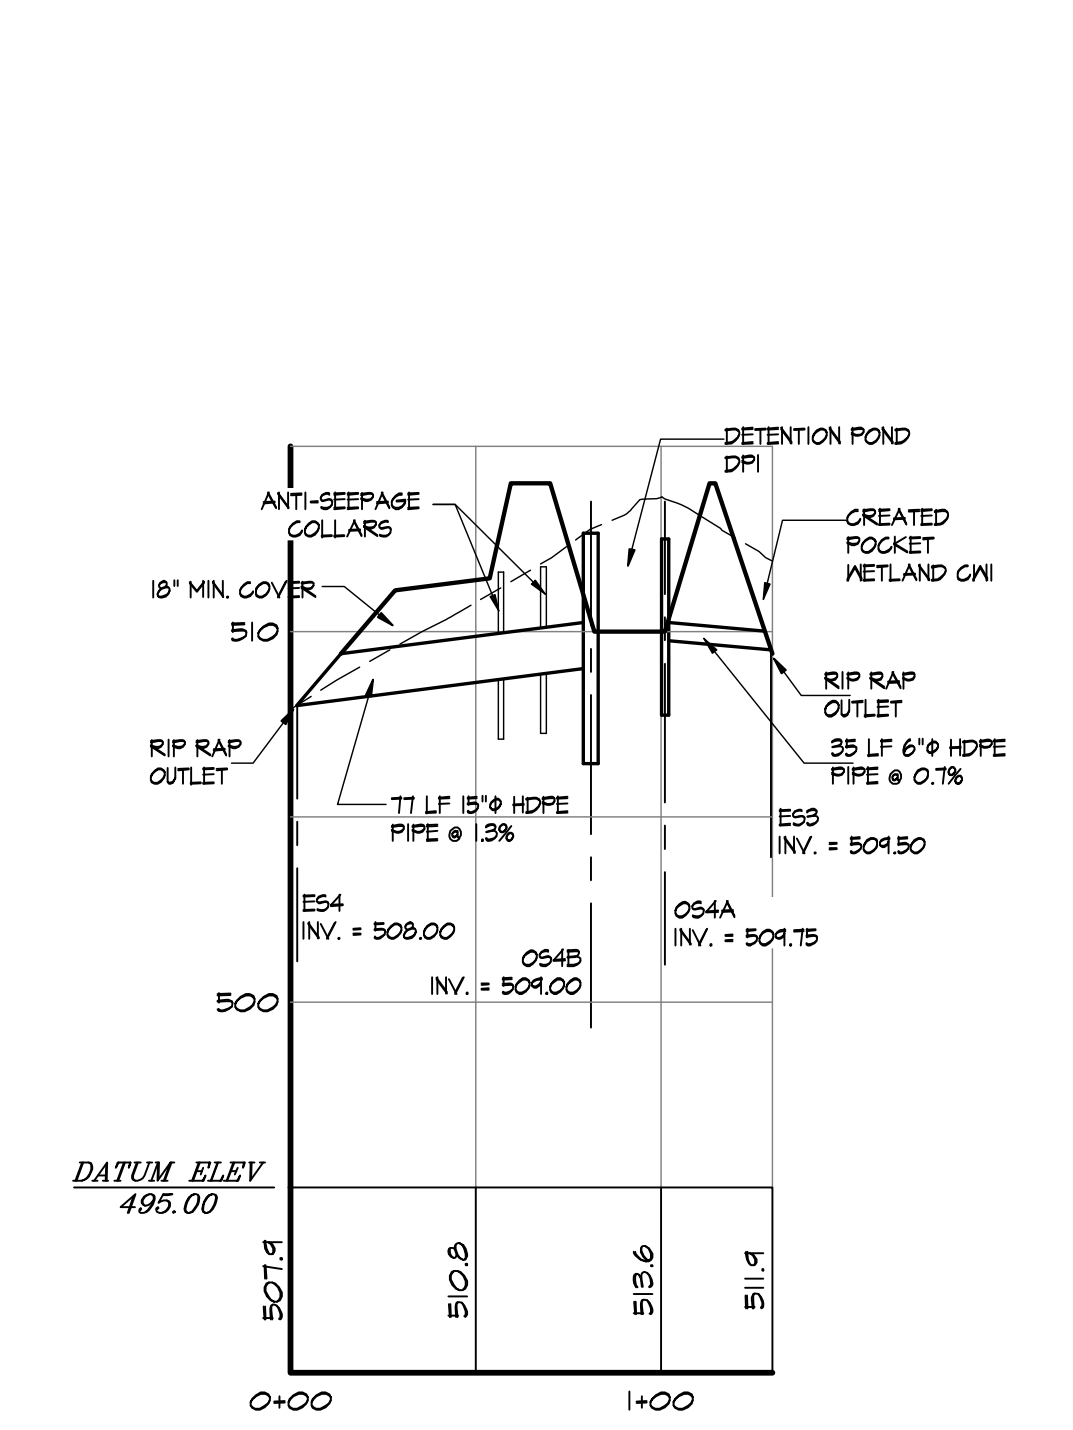


**I DRAINAGE PROFILE: ES3 to ES4**  
 SCALE: HORIZ: 1"=50', VERT: 1"=5'

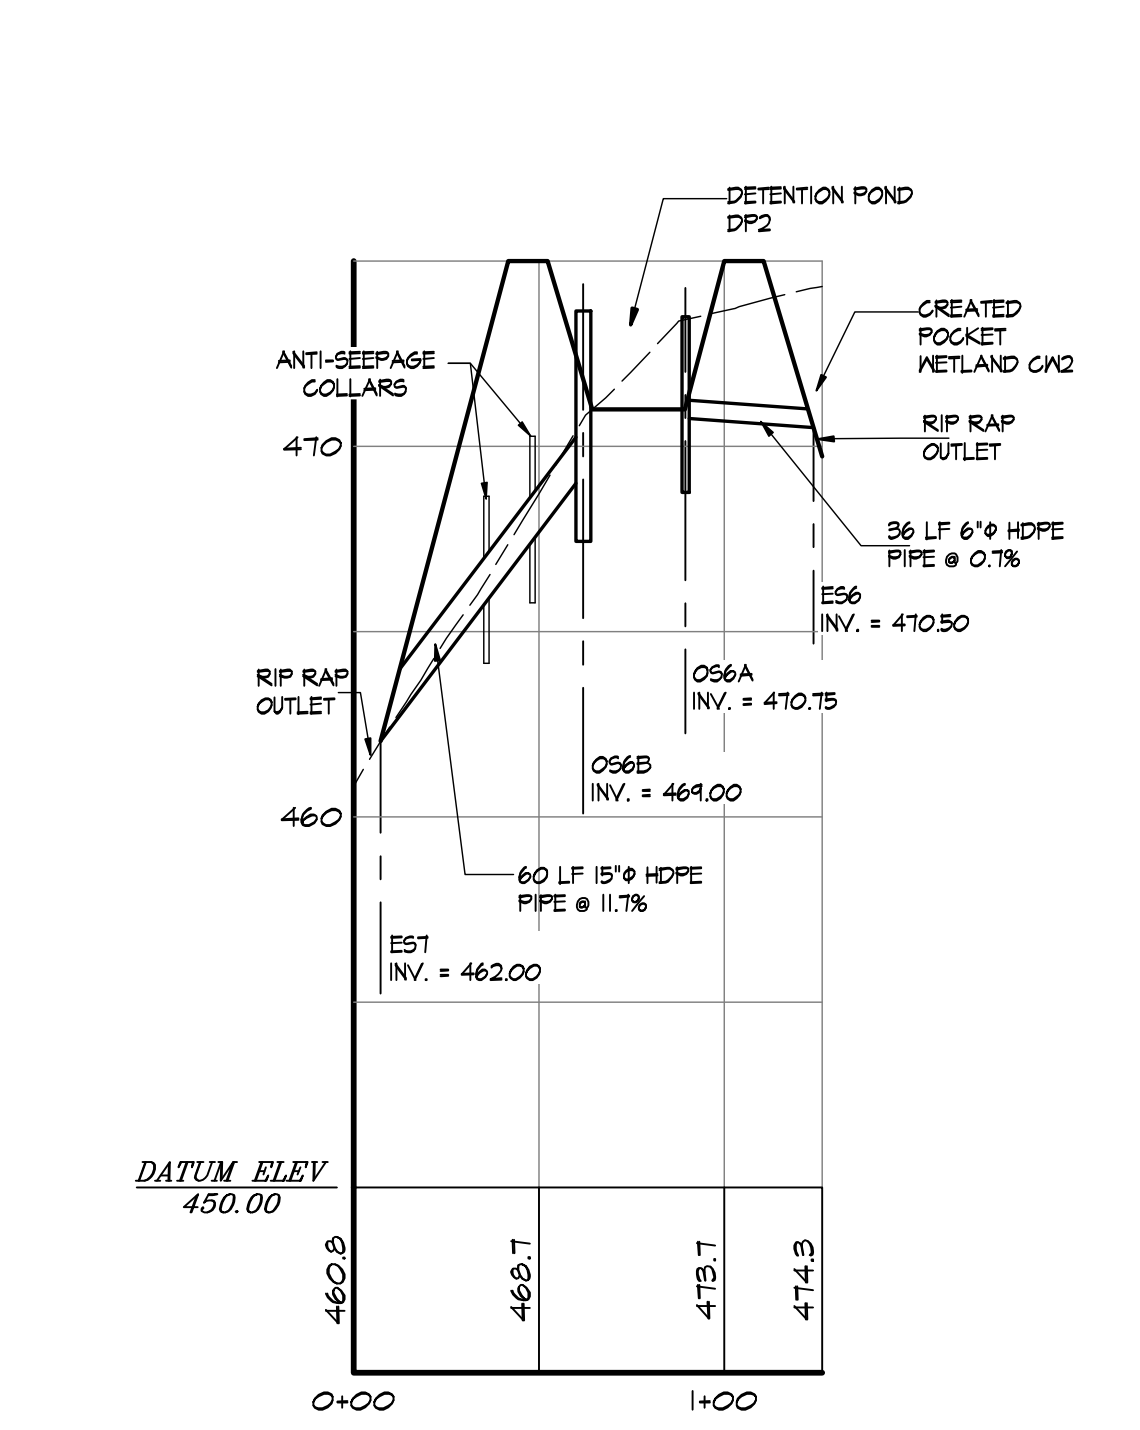


**H DRAINAGE PROFILE: ES6 to ES7**  
 SCALE: HORIZ: 1"=50', VERT: 1"=5'

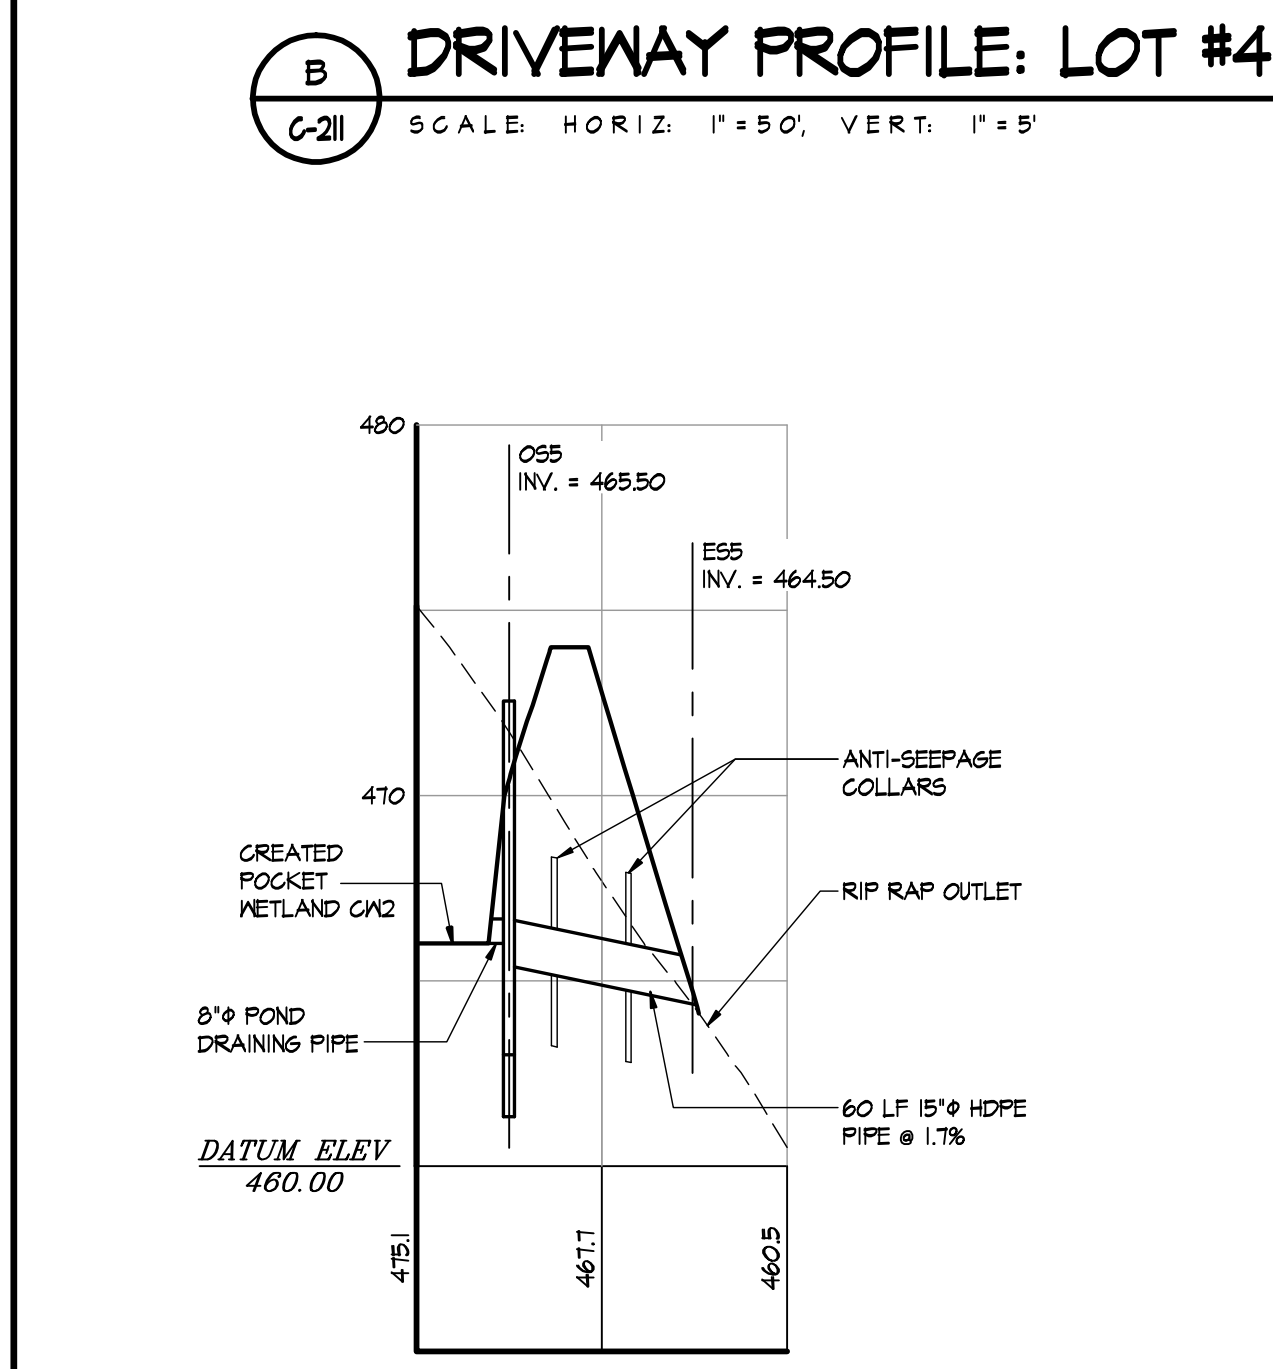


**G DRAINAGE PROFILE: OS5 to ES5**  
 SCALE: HORIZ: 1"=50', VERT: 1"=5'

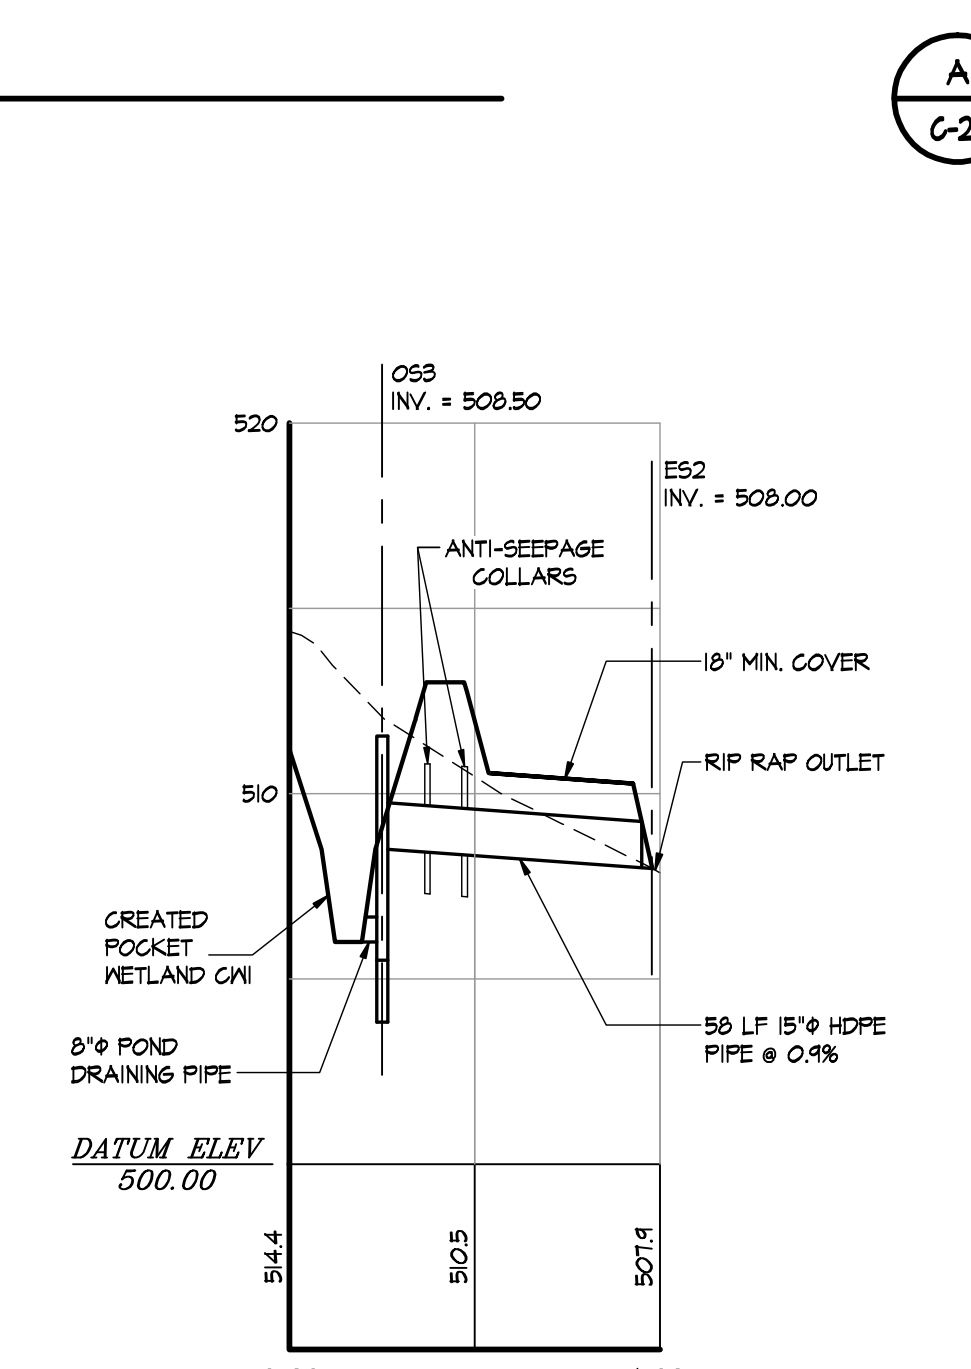


**F DRAINAGE PROFILE: OS3 to ES2**  
 SCALE: HORIZ: 1"=50', VERT: 1"=5'

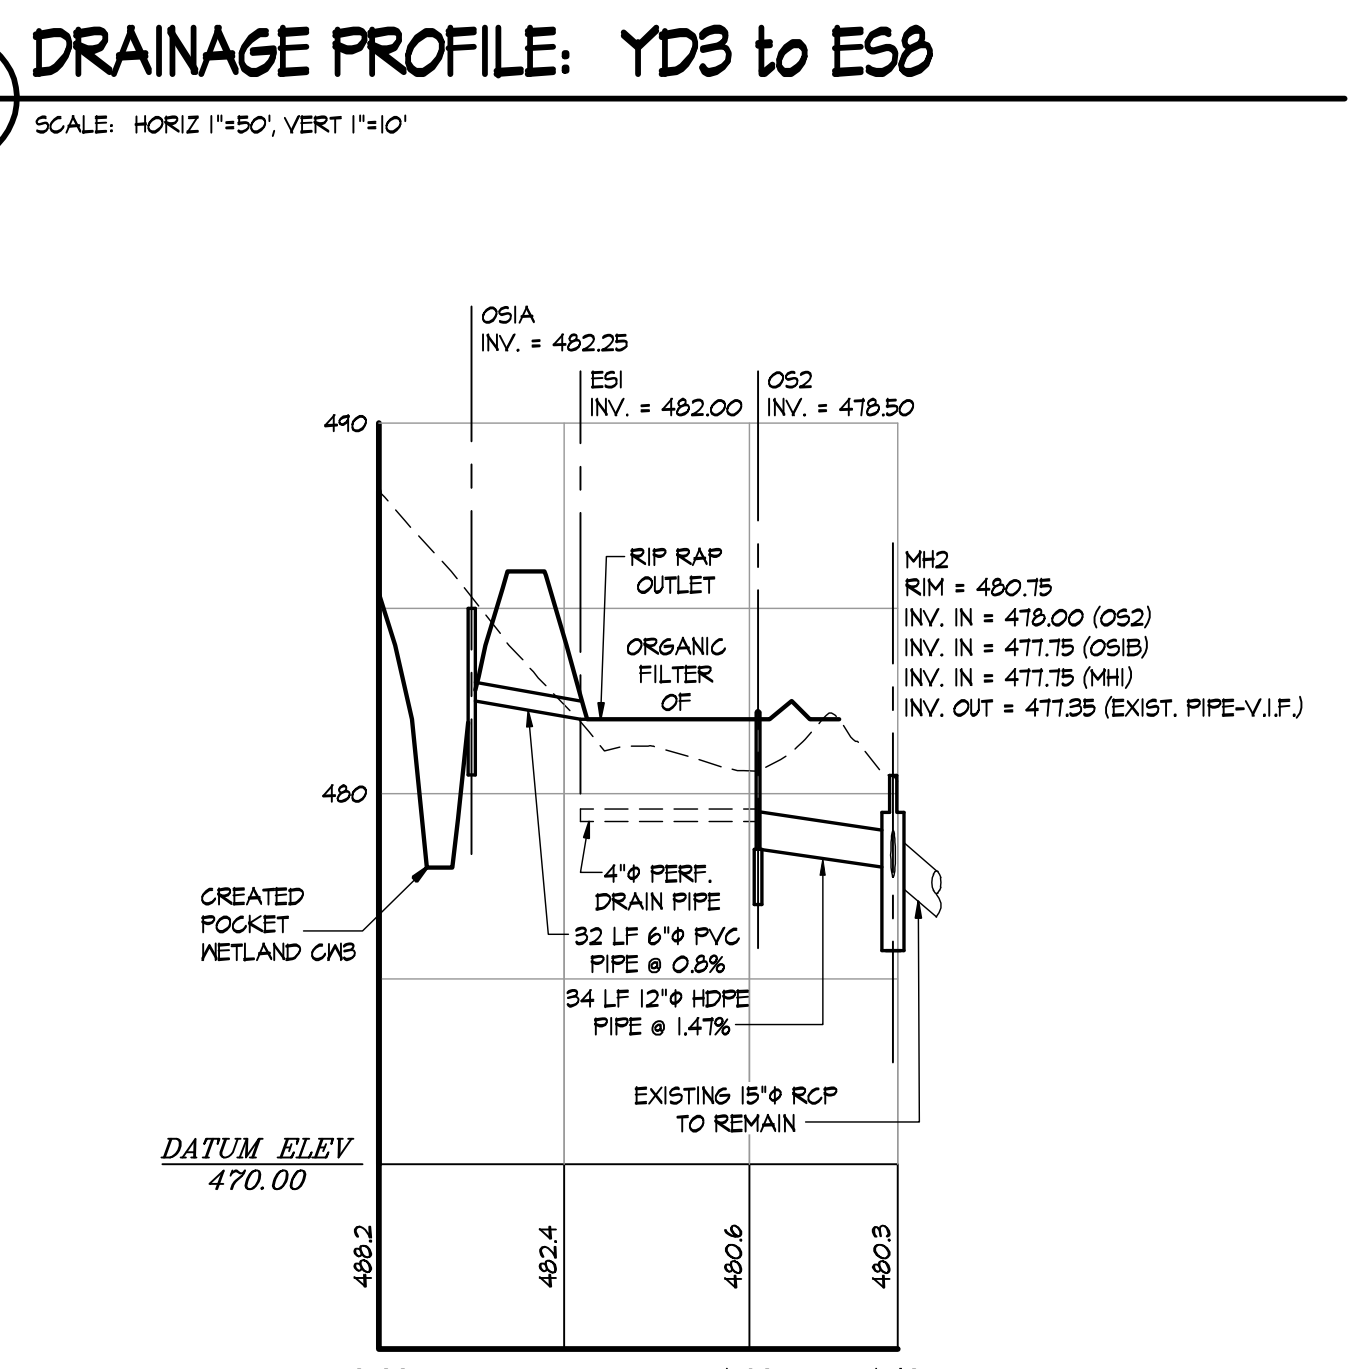

**E DRAINAGE PROFILE: OS1A to MH2**  
 SCALE: HORIZ: 1"=50', VERT: 1"=5'

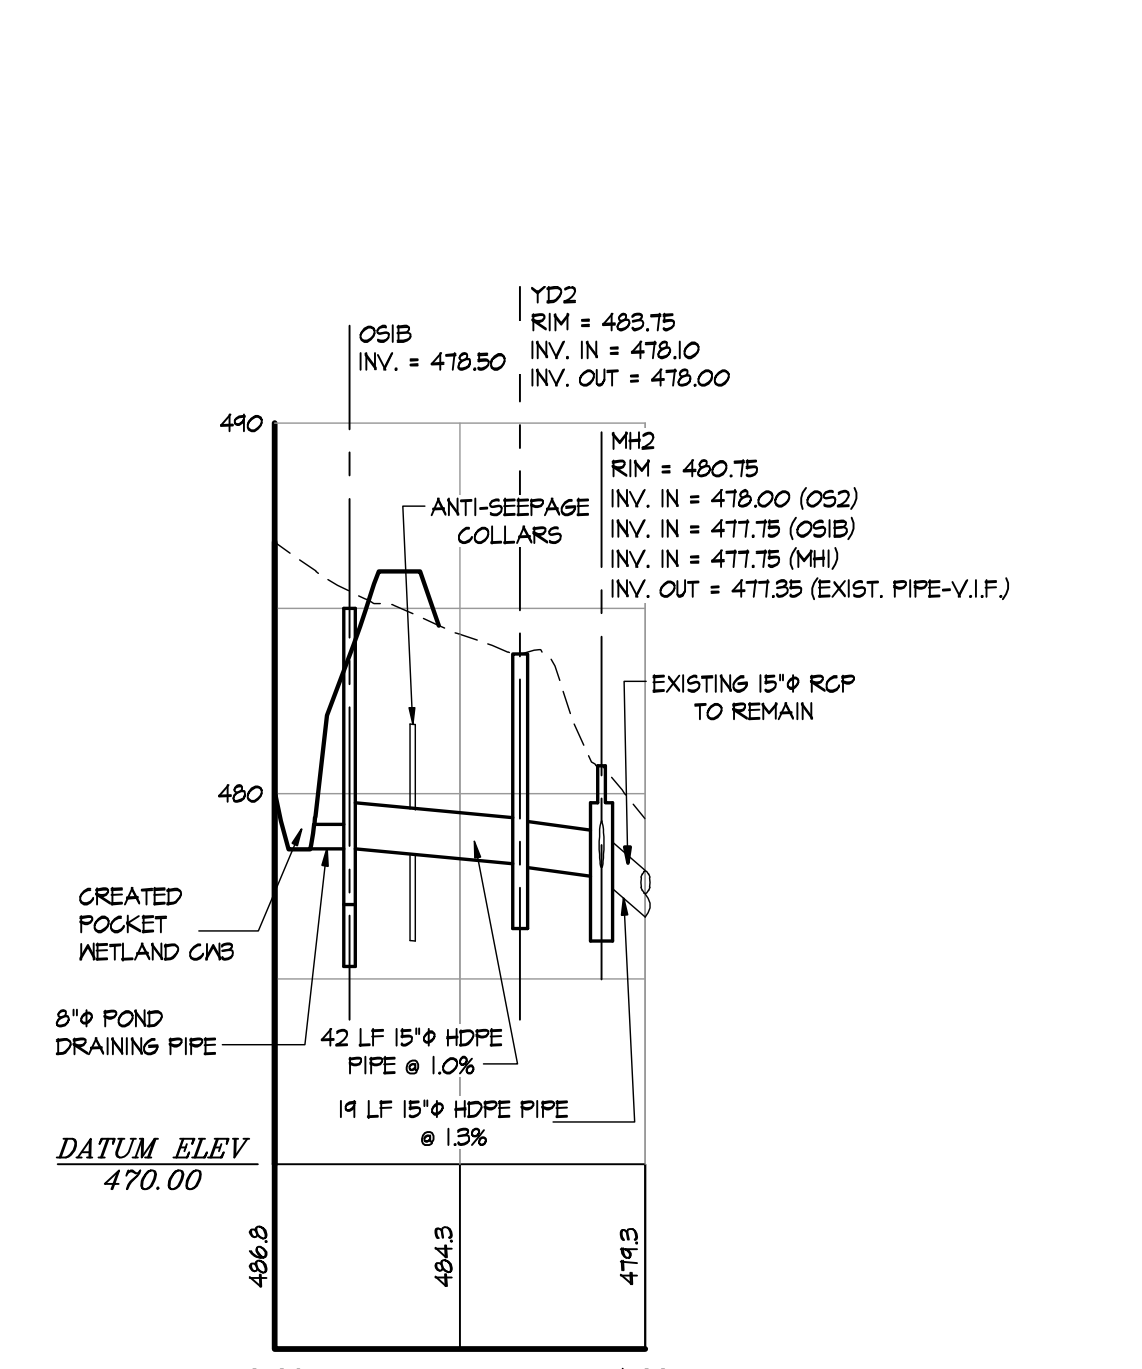

**D DRAINAGE PROFILE: OS1B to MH2**  
 SCALE: HORIZ: 1"=50', VERT: 1"=5'

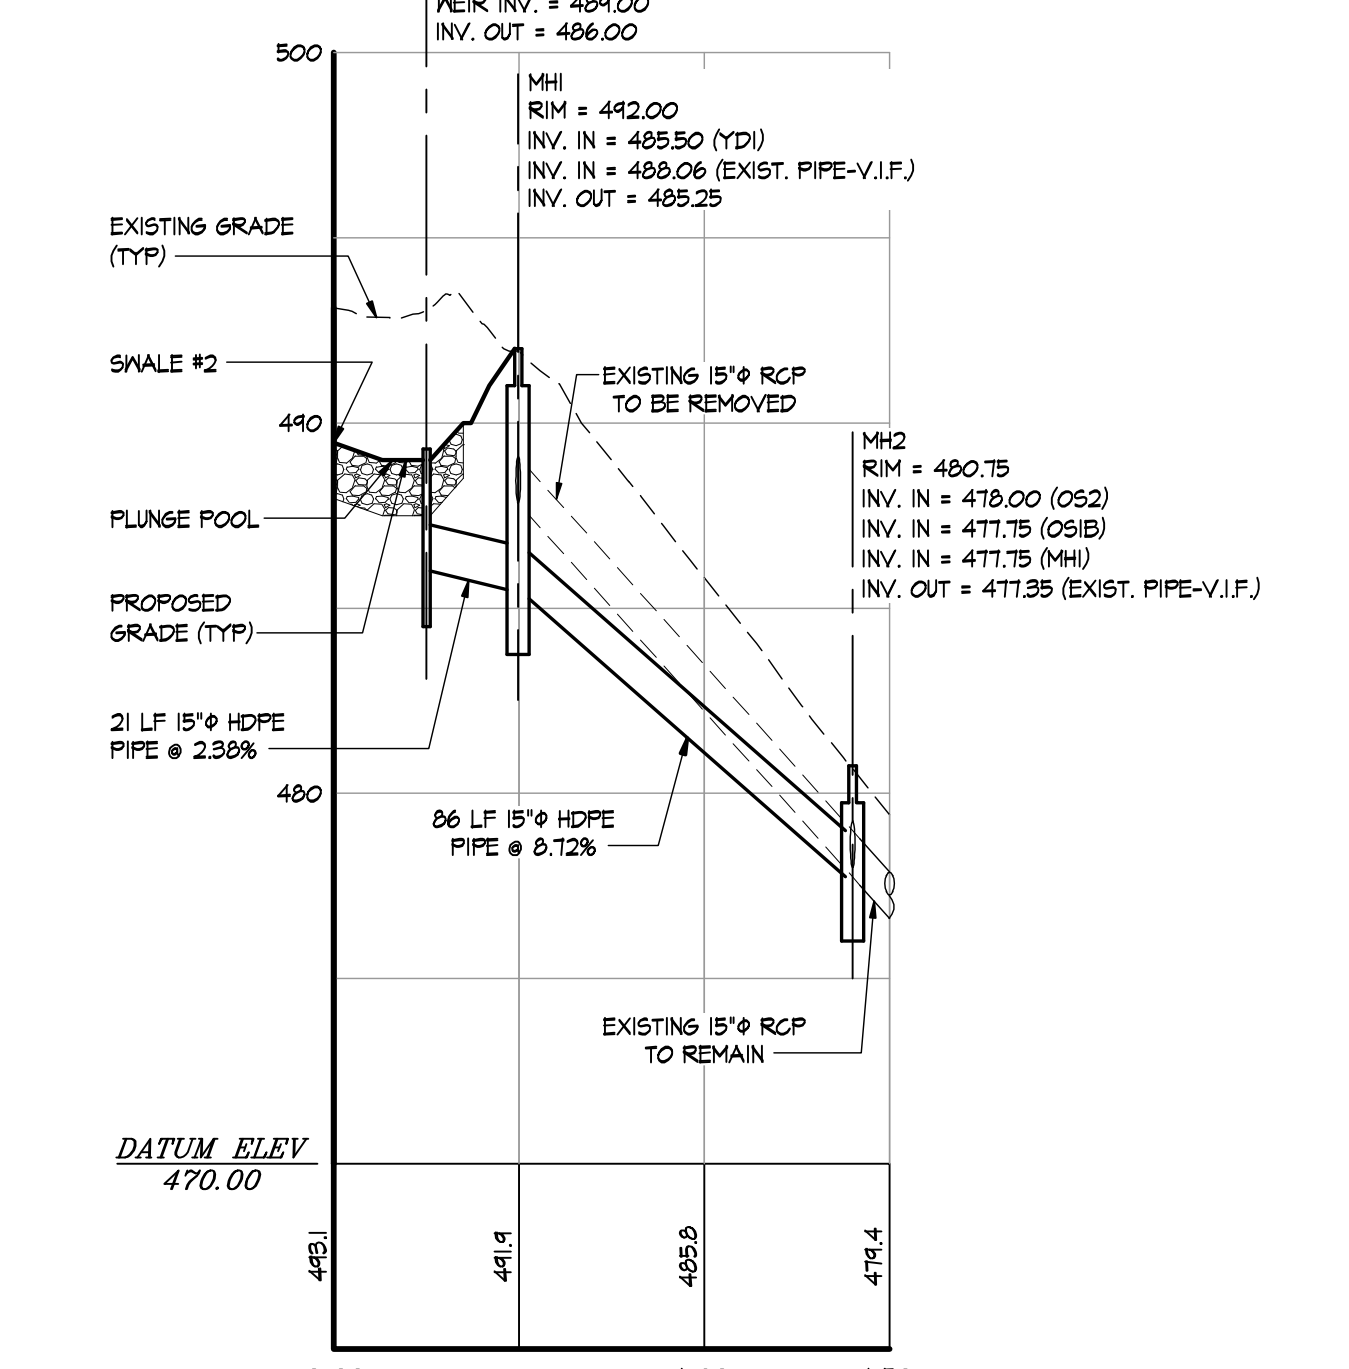

**C DRAINAGE PROFILE: YD1 to MH2**  
 SCALE: HORIZ: 1"=50', VERT: 1"=5'

**POTNAM ENGINEERING, PLLC**  
 ENGINEERS - ARCHITECTS  
 4 OLD ROUTE 6, BREWSTER, NEW YORK 10504  
 (845) 274-6784 FAX (845) 274-6764  
 POTNAM ENGINEERING PLLC 2011

PURSUANT TO NEW YORK STATE EDUCATION LAW, ARTICLE 145, SECTION 7209 SUBDIVISION 2, "IT IS A VIOLATION OF THIS LAW FOR ANY PERSON UNLESS HE IS ACTING UNDER THE DIRECTION OF A LICENSED PROFESSIONAL ENGINEER, TO ALTER AN ITEM IN ANY WAY, IF AN ITEM BEARING THE SEAL OF AN ENGINEER IS ALTERED. THE ALTERING ENGINEER SHALL AFFIX TO THE ITEM HIS SEAL AND THE NOTATION "ALTERED BY" FOLLOWED BY HIS SIGNATURE AND THE DATE OF SUCH ALTERATION, AND A SPECIFIC DESCRIPTION OF THE ALTERATION."

NO.	DATE	DESCRIPTION	NO.	DATE	DESCRIPTION
1	11/15/2011	P.B. SUBMISSION	9	1/22/18	P.B. SUBMISSION
2	12/15/2011	NYCDEP SUBMISSION			
3	01/25/2012	NYCDEP SUBMISSION			
4	01/30/2013	NYCDEP SUBMISSION			
5	05/02/2013	NYCDEP SUBMISSION			
6	05/21/2013	LANDS TO BE DEEDED TO AZZARETTI			
7	10/24/2013	NYCDEP SUBMISSION			
8	02/20/2014	REV. TO CONSTRUCTION DRAWINGS			

PROJECT: SUBDIVISION PLANS PREPARED FOR:  
**BAKER FARM SUBDIVISION**  
 66 ENOCH CROSSBY ROAD  
 TOWN OF SOUTHEAST  
 PUTNAM COUNTY, NEW YORK  
 TAX MAP 55, BLOCK 1, LOTS 5 & 9

DATE: 20 JULY 2011  
 PROJECT MANAGER: RLZ  
 DESIGNED BY: BJK  
 CHECKED BY: PML  
 SCALE: AS NOTED

DRAWING: **DESIGN DRAWING  
 DRIVEWAY & DRAINAGE  
 PROFILES**

PROJECT NUMBER: 8190  
 DRAWING NUMBER: **C-211**  
 SHEET 8 OF 18