

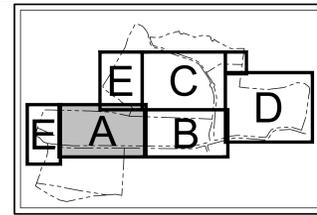


NOT FOR CONSTRUCTION

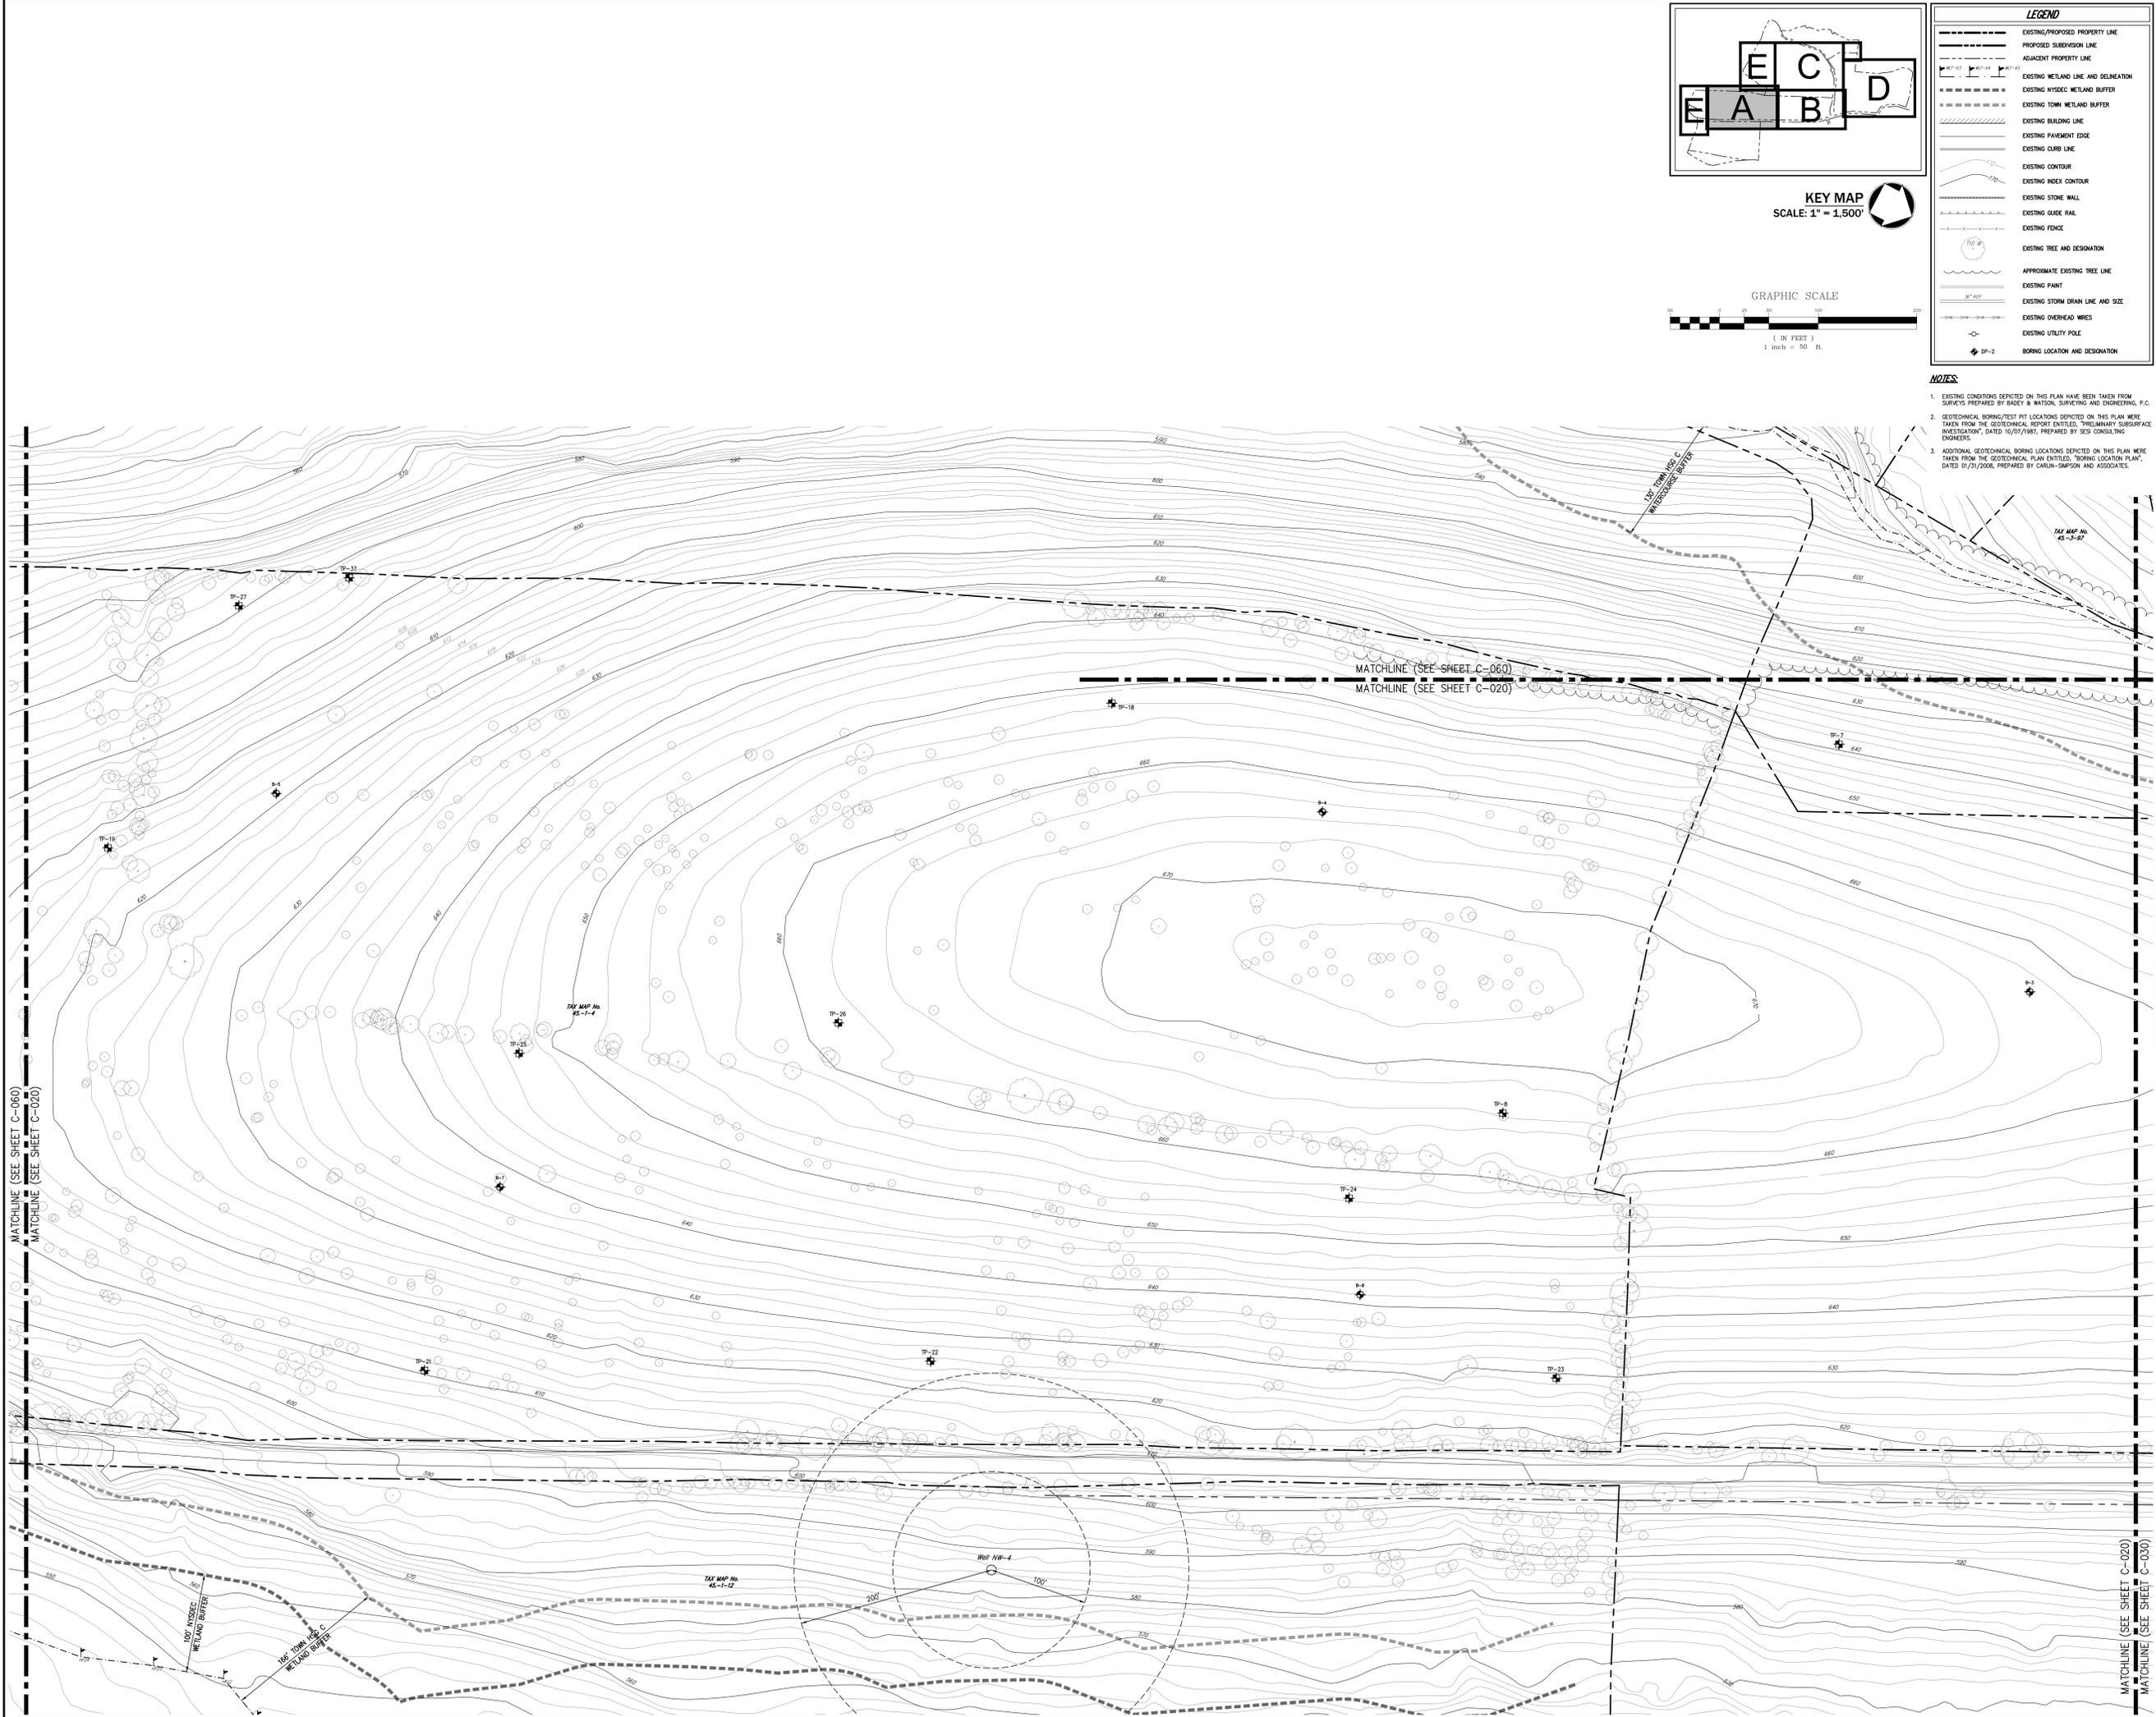

**KEY MAP**  
SCALE: 1" = 1,500'

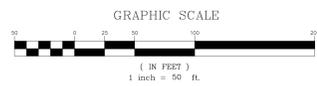

LEGEND	
	EXISTING/PROPOSED PROPERTY LINE
	PROPOSED SUBDIVISION LINE
	ADJACENT PROPERTY LINE
	EXISTING WETLAND LINE AND DELINEATION
	EXISTING NYSD&C WETLAND BUFFER
	EXISTING TOWN WETLAND BUFFER
	EXISTING BUILDING LINE
	EXISTING PAVEMENT EDGE
	EXISTING CURB LINE
	EXISTING CONTOUR
	EXISTING INDEX CONTOUR
	EXISTING STONE WALL
	EXISTING GUIDE RAIL
	EXISTING FENCE
	EXISTING TREE AND DESIGNATION
	APPROXIMATE EXISTING TREE LINE
	EXISTING PAINT
	EXISTING STORM DRAIN LINE AND SIZE
	EXISTING OVERHEAD WIRES
	EXISTING UTILITY POLE
	BORING LOCATION AND DESIGNATION

- NOTES:**
- EXISTING CONDITIONS DEPICTED ON THIS PLAN HAVE BEEN TAKEN FROM SURVEYS PREPARED BY BAEY & WATSON, SURVEYING AND ENGINEERING, P.C.
  - GEOTECHNICAL BORING/TEST PIT LOCATIONS DEPICTED ON THIS PLAN WERE TAKEN FROM THE GEOTECHNICAL REPORT ENTITLED "THE PRIMARY SUBSURFACE INVESTIGATION", DATED 10/07/1987, PREPARED BY SES CONSULTING ENGINEERS.
  - ADDITIONAL GEOTECHNICAL BORING LOCATIONS DEPICTED ON THIS PLAN WERE TAKEN FROM THE GEOTECHNICAL PLAN ENTITLED "BORING LOCATION PLAN", DATED 01/31/2006, PREPARED BY CARLUN-SIMPSON AND ASSOCIATES.

Revision	Date	By	Appr.
1. EBUS COMPLETENESS SUBMISSION	05/11/2018	KRM	

APPLICANT/OWNER:  
**PUTNAM SEABURY PARTNERS, L.P.**  
287 KING STREET  
CHAPPAQUA, NY 10514

JMC Planning, Engineering, Landscape Architecture & Land Surveying, LLC  
John Meyer Consulting, Inc.  
123 BEVERLY ROAD - WATKINS, NY 13554  
PHONE: 518.333.5555 FAX: 518.333.2102  
www.jmcpllc.com



**EXISTING CONDITIONS MAP 'A'**  
NORTHEAST INTERSTATE LOGISTICS CENTER  
TOWN OF SOUTHEAST, NEW YORK

ANY ALTERATION OF PLANS, SPECIFICATIONS, PLATS AND REPORTS BEARING THE SEAL OF A LICENSED PROFESSIONAL ENGINEER OR LICENSED LAND SURVEYOR IS A VIOLATION OF SECTION 7209 OF THE NEW YORK STATE EDUCATION LAW, EXCEPT AS PROVIDED FOR BY SECTION 7209, SUBSECTION 2.

Drawn: KRM	Approved: R.P.
Scale: 1" = 50'	
Date: 11/06/2017	
Project No: 14012	
HEB: EXISTING	EXISTING A (L) EXISTING
Sheet No:	
<b>C-020</b>	