



BOX BEAM GUIDE RAIL

72

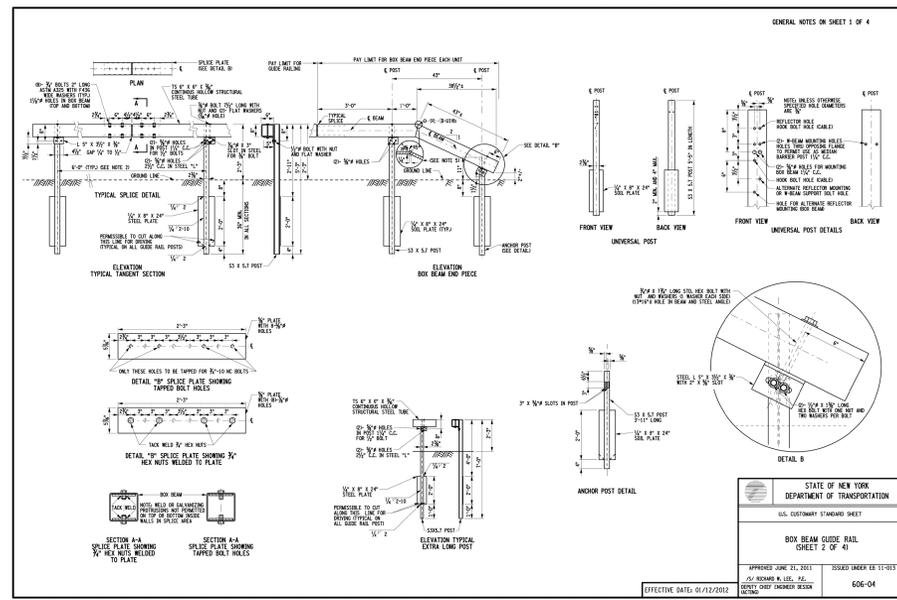


BOX BEAM GUIDE RAIL

73

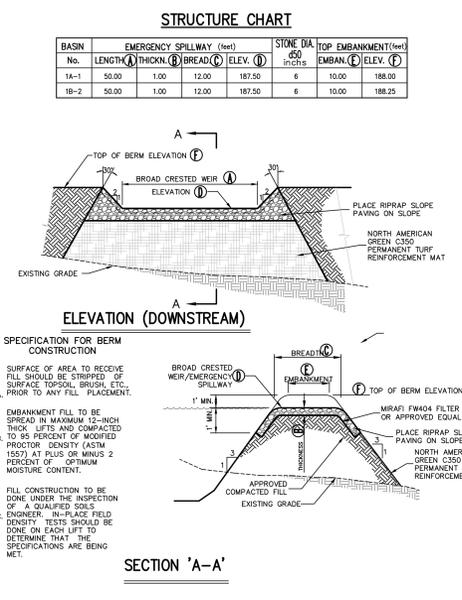


RIP-RAP EMERGENCY SPILLWAY

74

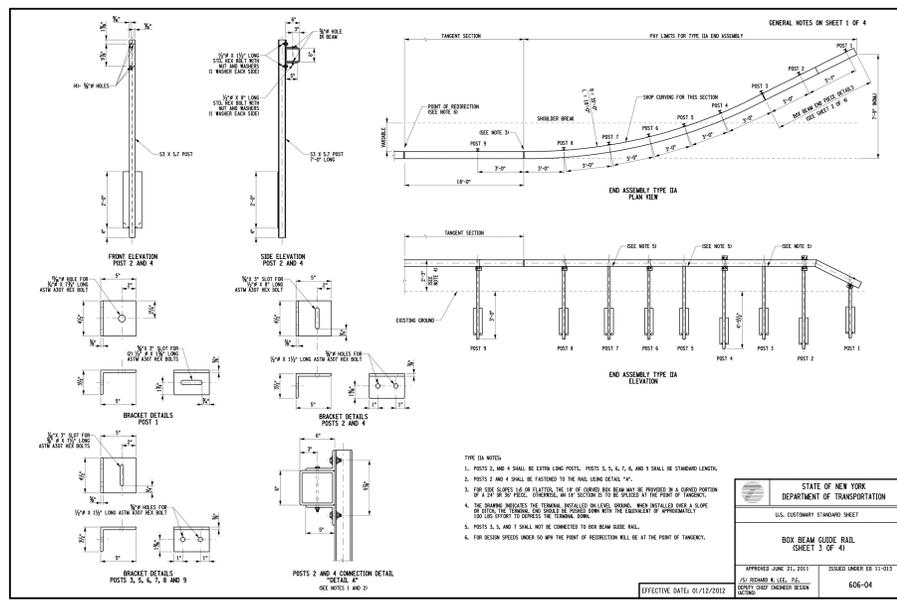


BOX BEAM GUIDE RAIL

75

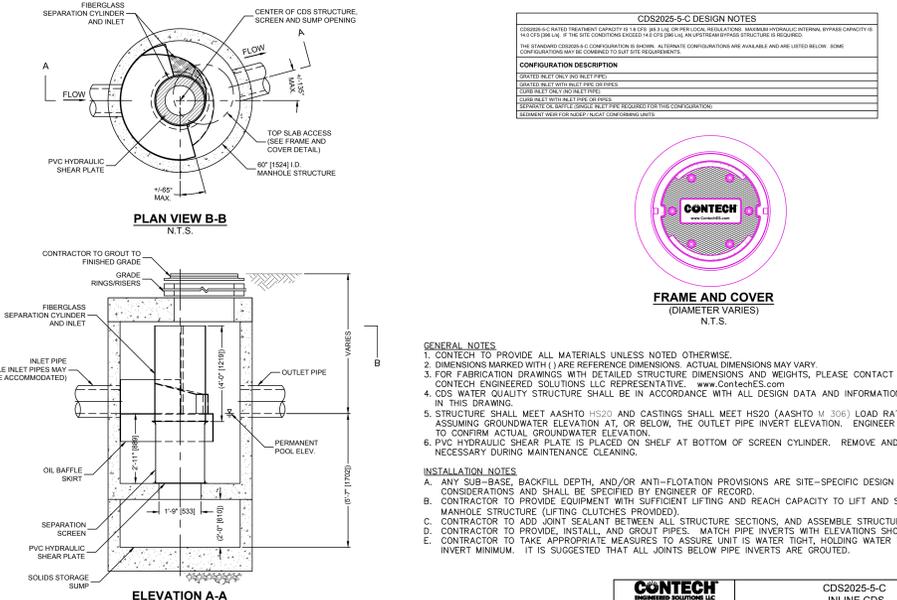


CDS WATER QUALITY STRUCTURE [CDS2025-5-C]

76

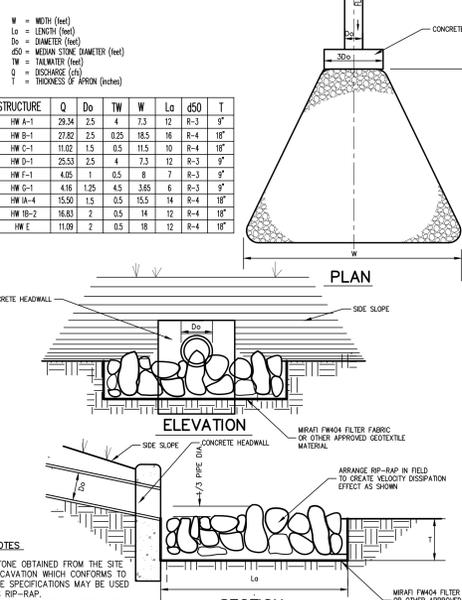


RIP-RAP APRON/ENERGY DISSIPATOR (HEADWALL)

77

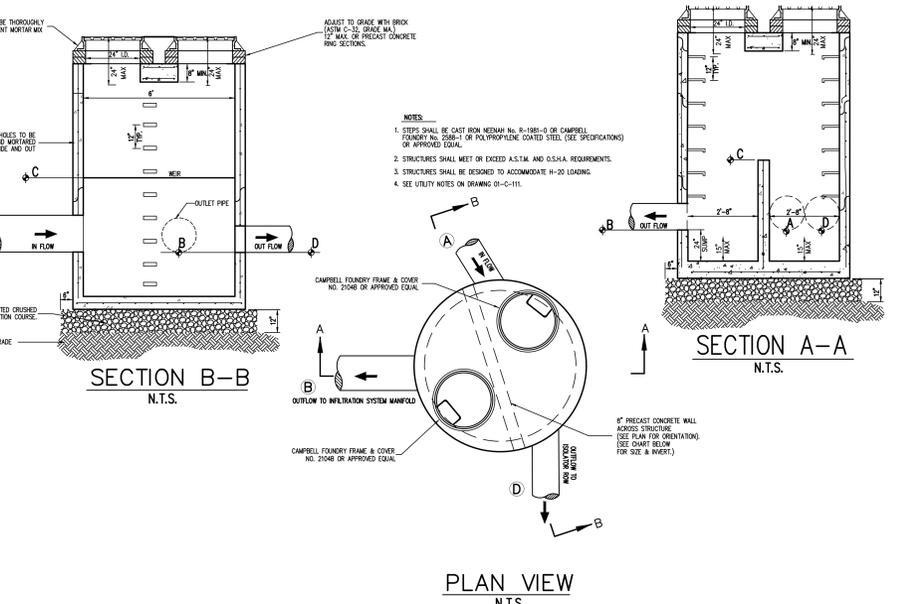


BYPASS MANHOLE (BMH D-7)

78

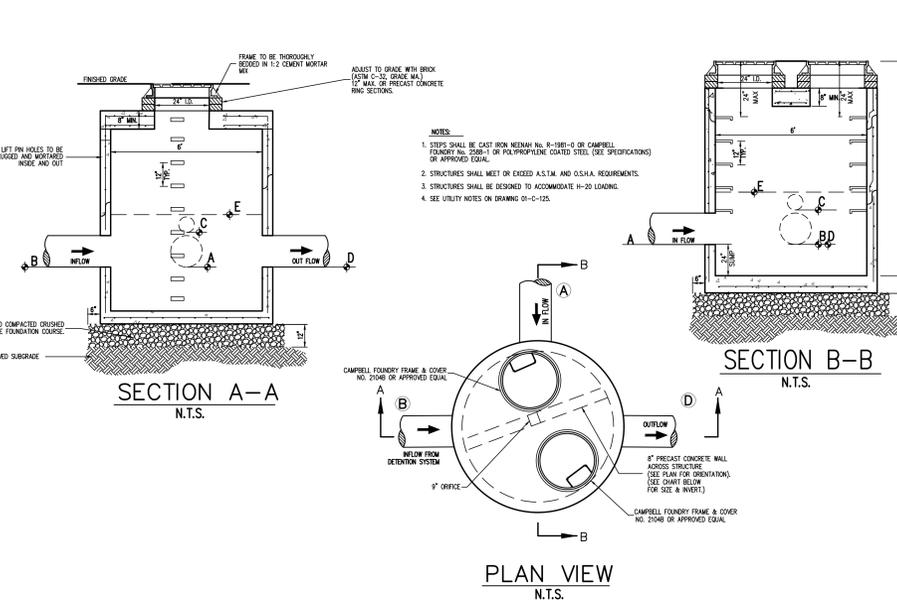

OUTLET CONTROL STRUCTURE

79

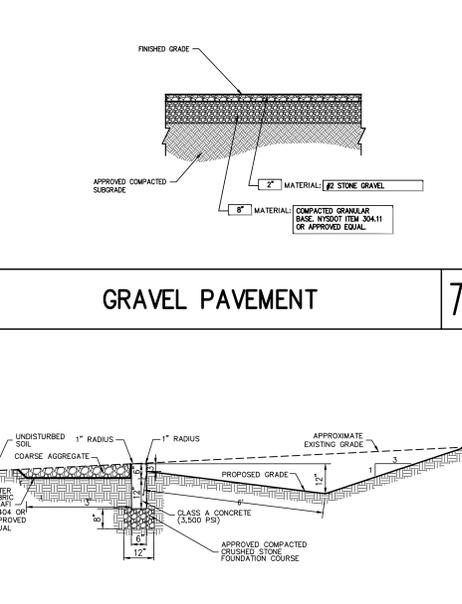

CONCRETE LEVEL SPREADER

80

NOT FOR CONSTRUCTION

APPLICANT/TOWNER: PUTNAM SEABURY PARTNERS, L.P.
JMC Planning, Engineering, Landmark Architecture & Land Surveying, LLC
John Meyer Consulting, Inc.
120 BELLEVILLE ROAD - BELLEVILLE, NY 13504
PHONE: 518-233-5233 - FAX: 518-233-1212
www.jmcplc.com

CONSTRUCTION DETAILS
NORTHEAST INTERSTATE LOGISTICS CENTER
TOWN OF SOUTHHEAST, NEW YORK

ANY ALTERATION OF PLANS, SPECIFICATIONS, PLATS AND REPORTS BEARING THE SEAL OF A LICENSED PROFESSIONAL ENGINEER OR LICENSED LAND SURVEYOR IS A VIOLATION OF SECTION 7209 OF THE NEW YORK STATE EDUCATION LAW, EXCEPT AS PROVIDED FOR BY SECTION 7209, SUBSECTION 2.

Drawn: KRM Approved: R.P.
Scale: NOT TO SCALE
Date: 11/06/2017
Project No: 14012
NO. 000001 DET-6
Drawing No: C-905